

# VILLAGE OF FOX POINT

7200 N. SANTA MONICA BLVD.  
FOX POINT 53217  
414-351-8900

OFFICE USE ONLY	
Permit No. <u>19231</u>	
Received <u>10/14/08</u>	
Service _____	
Rough-in _____	
Final _____	

## APPLICATION FOR ELECTRICAL PERMIT

Date 10-14-08

PLEASE TYPE OR PRINT WITH BALL POINT PEN

License No. 54

Builder <u>Willard Beidel &amp; Son</u> <u>Norm Spooner</u>	Owner <u>Matt &amp; Jody Koelenzer</u>	Occupant _____
--	--	----------------

Job Address 1011 Spooner

ESTIMATED COST OF JOB \$2000.00

- Buildings  Residential  
 Commercial  
 Industrial  
 Institutional  
 New Construction  
 Additional Rooms  
 Remodeling  
 New Occupancy

Where on Premises?  
Describe Bathroom Remodel

List Name of Installing Contractor  
 HEATING \_\_\_\_\_  
 AIR CONDITIONING \_\_\_\_\_  
 PLUMBING \_\_\_\_\_

Date of Inspection	
Rough _____	Will Call <input type="checkbox"/>
Final _____	Will Call <input type="checkbox"/>
Service Approval Sent _____ <input type="checkbox"/>	

No.	Description	Qty.	Rate of Fees	Dollars	Cents
1	Light, switch and convenience outlets	<u>18</u>	.35 ea	<u>4</u>	<u>20</u>
2	Lighting Fixtures	<u>7</u>	.30 ea	<u>2</u>	<u>10</u>
3	Fluorescent Fixtures - per tube		.30 ea		
4	Range, Electric		4.00 ea		
5	Garbage Grinding and Disposal Unit		3.00 ea		
6	Dishwasher		4.00 ea		
7	Clothes Dryer		4.00 ea		
8	Water Heaters, Electric		4.00 ea		
9	Gas Burner, Oil Burner or Stoker		5.00 ea		
10	Refrigerating, Air Cooling or similar machine - .25 per HP		5.00 min		
11	Feeders - No. 6 A.W.G. or Larger		7.00 ea		
12	Temporary Service Permit for: _____ How Long?		10.00 ea		
13	Services: Service Switches, ea.		5.00 ea		
	Service 1. 0 through 100 amps.		5.00 ea		
	2. 101 through 400 amps.		10.00 ea		
	3. 401 through 600 amps.		10.00 ea		
	4. 601 through 1000 amps.		15.00 ea		
	5. Thereafter, ea. additional 1000 amps.		5.00 ea		
14	Motors over 1/4 HP <u>exhaust fan</u>	<u>1</u>	.30 per HP or frac		<u>.30</u>
15	Fuel Dispensing Pumps		6.00 ea		
16	Transformers, Rectifiers and Generators		.30 per KW		
17	Space Heating Systems, per circuit		3.00 ea		
18	Power receptacles - 120 Volts or over 1. Through 30 amps		3.00 ea		
19	2. Over 30 amps		5.00 ea		
20	Wireways, busways, underfloor raceways or auxillary gutters		.25 per ft		
21	Strip Lighting, Plug-in Strip, Trol-E Duct or similar system		.20 per ft		
22	Signs, Electric - .10 ea. socket, plus .50 ea. add'l. transformer		8.00 min		
23	Swimming Pool Wiring: A. Inground pools		40.00		
24	B. Above ground pools		25.00		
25	Spas, Hot-tubs, Hydromassage Bathtubs		6.00		
26	MINIMUM CHARGE FOR ANY ONE PERMIT		50.00 ea	<u>50</u>	<u>00</u>
27	FAILURE TO CALL FOR FINAL INSPECTION		15.00		
28	DOUBLE FEES will be charged for any work started before obtaining permit.				

Receipt # 27241  
 TOTAL FEES 50 00

The undersigned hereby makes application for a permit for the execution of electrical installation for light, heat or power as prescribed and agrees to comply with all applicable State and Local Codes and Ordinances regulating the installation of electrical wiring and equipment in the Village of Fox Point.

MAKE CHECKS PAYABLE TO:  
 Treasurer, Village of Fox Point  
 MAIL TO: Electrical Inspector

Contractor <u>Gillitzer Electrical Contractors Inc.</u>	Supervising Electrician (Signature) <u>Z. Bellebe</u>	Date <u>10-13-08</u>
Address <u>1577 Sherman Rd</u>	Telephone <u>262-677-1728</u>	
City <u>Cedarburg</u>	State <u>WI</u>	Zip Code <u>53012</u>

This Permit is void if work is not started within 2 months, or if started, no work is done for 2 months.

Receipt No: 1.027241

Oct 16, 2008

1011 E SPOONER ROAD

LICENSES & PERMITS-ELECTRICAL PERMIT	50.00
24-44430 ELECTRICAL PERMIT	

Total:	<u>50.00</u>
--------	--------------

CHECK	Chk No: 19602	50.00
Total Applied:		<u>50.00</u>

Change Tendered:	<u>.00</u>
------------------	------------

10/16/08 08:06am

VILLAGE OF FOX POINT  
7200 N. SANTA MONICA BLVD  
FOX POINT, WI 53217

414-351-8900

CLIFF BERGIN

No. 11291

Plumber & ASSOCIATES, INC  
Address 6300 W. DONGES BAY ROAD  
Tel. No. MEQUON, WI 53092

Application and Record

Village of Fox Point  
7200 N. Santa Monica Blvd.  
Fox Point, WI 53217  
351-8900

Owner MATT KOBLENZER

Address 1011 E. SPOONER

Date 10/13/08, 20

TO the VILLAGE OF FOX POINT, PLUMBING AND WATER INSPECTION DEPARTMENT: The undersigned hereby make application to do the work of plumbing consisting of

laying a ..... inch ..... laying a ..... inch .....  
builder sewer from Main to Lot line water service from Main to Lot line  
to Building to Building

at

1011 E. SPOONER

Fox Point, Wis.

Address at which work is to be done

PERMITS USED	
Kind	No.
Sewer and Plumbing	11588
Water	
Street	
Meter	
Water Usage	

Subdivision	Lot	Block

In the performance of this work the undersigned Plumber hereby agrees to be bound by and submit to all statutes, village ordinances, and rules and regulations prescribed by the Village Board for Plumbers.

License No. MP222251

*[Signature]*

Plumber

Application must be signed by licensed plumber who has current insurance certificate on file in Fox Point.

FIXTURES WITH DRAIN OR WATER CONNECTIONS

No.	No.
Hose Bibs	Dishwashers
Bath Tubs	Wash Basins
Sump Pumps	Water Closets
Laundry Trays	Showers
Drinking Fountains	Floor Drains
Sinks	Food Waste Grinders
Water Heaters	Sprinkling System
Wash. Mach. Wastes	Urinals
Bidets	
Catch Basins	

FEES

Water Usage	\$
Building Sewer	
Water Service	
Building Drain	
Fixtures	
Water Meter	
Total	\$50.00
Deposit to cover street repairs	Receipt #

27213

*[Signature]*

Permit Clerk

A ..... inch ..... water service pipes laid in .....

Curb box is located ..... feet ..... of ..... feet ..... of .....

..... inch ..... Water Meter No. .... Date Installed .....

A ..... inch ..... sanitary sewer connection was made in .....

..... feet ..... of manhole .....

A ..... inch ..... storm sewer connection was made in .....

..... feet ..... of manhole .....

Building Sewer	Report	Building Drain	Report	Rough In Plumbing Inspection	Report	Final Inspection	Report

Installation Approved ..... Application Approved ..... 20 .....

As Built ..... Water and Plumbing Inspector .....

REMARKS

DISCREPANCY RECORD

Receipt No: 1.027213

Oct 14, 2008

1011 E SPOONER

LICENSES & PERMITS-PLUMBING PERMIT 50.00  
24-44470 PLUMBING PERMIT

Total: 50.00

CHECK Chk No: 025496 50.00  
Total Applied: 50.00

Change Tendered: .00

10/14/08 08:00am

VILLAGE OF FOX POINT  
7200 N. SANTA MONICA BLVD  
FOX POINT, WI 53217

414-351-8900





**WILLARD GEIDEL & SON, INC.**



**Willard Geidel**  
Office

11757 N. Granville Rd.  
Mequon, WI 53097  
Tel/Fax 262/242-2603

**John Geidel**  
President


11840 N. Farmdale Rd  
Mequon, WI 53097  
Tel/Fax 262/242-6582
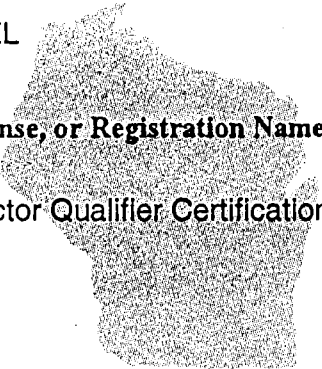
<b>Id:</b> 6089 JOHN W GEIDEL		
<b>Certification, License, or Registration Name</b>		<b>Expires</b>
Dwelling Contractor Qualifier Certification		09/17/09
Wisconsin Department of Commerce Signature: 		
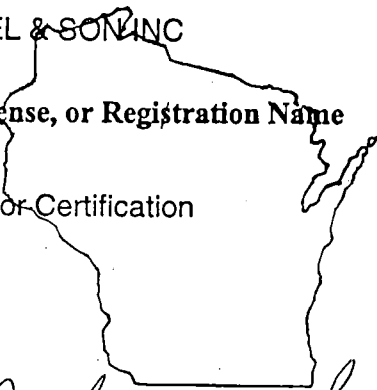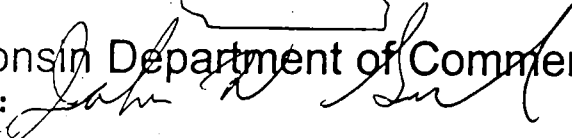
<b>ID:</b> 6086 WILLARD GEIDEL & SON, INC		
<b>Certification, License, or Registration Name</b>		<b>Expires</b>
Dwelling Contractor Certification		05/13/09
Wisconsin Department of Commerce Signature: 		

One

# Existing/Proposed

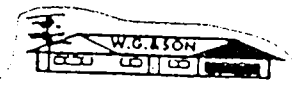


**WILLARD GEIDEL & SON, INC.**

Willard Geidel  
Office  
11757 N. Granville Rd.  
Mequon, WI 53097  
Tel/Fax 262/242-2603


John Geidel  
President  
11840 N. Farmdale Rd.  
Mequon, WI 53097  
Tel/Fax 262/242-6582

Proposed bathroom remodel for  
Mr. and Mrs. Koblenzer  
1011 E. Spooner Rd.  
Fox Point, WI 53217  
414-351-5078 scale 1/2" = 1'

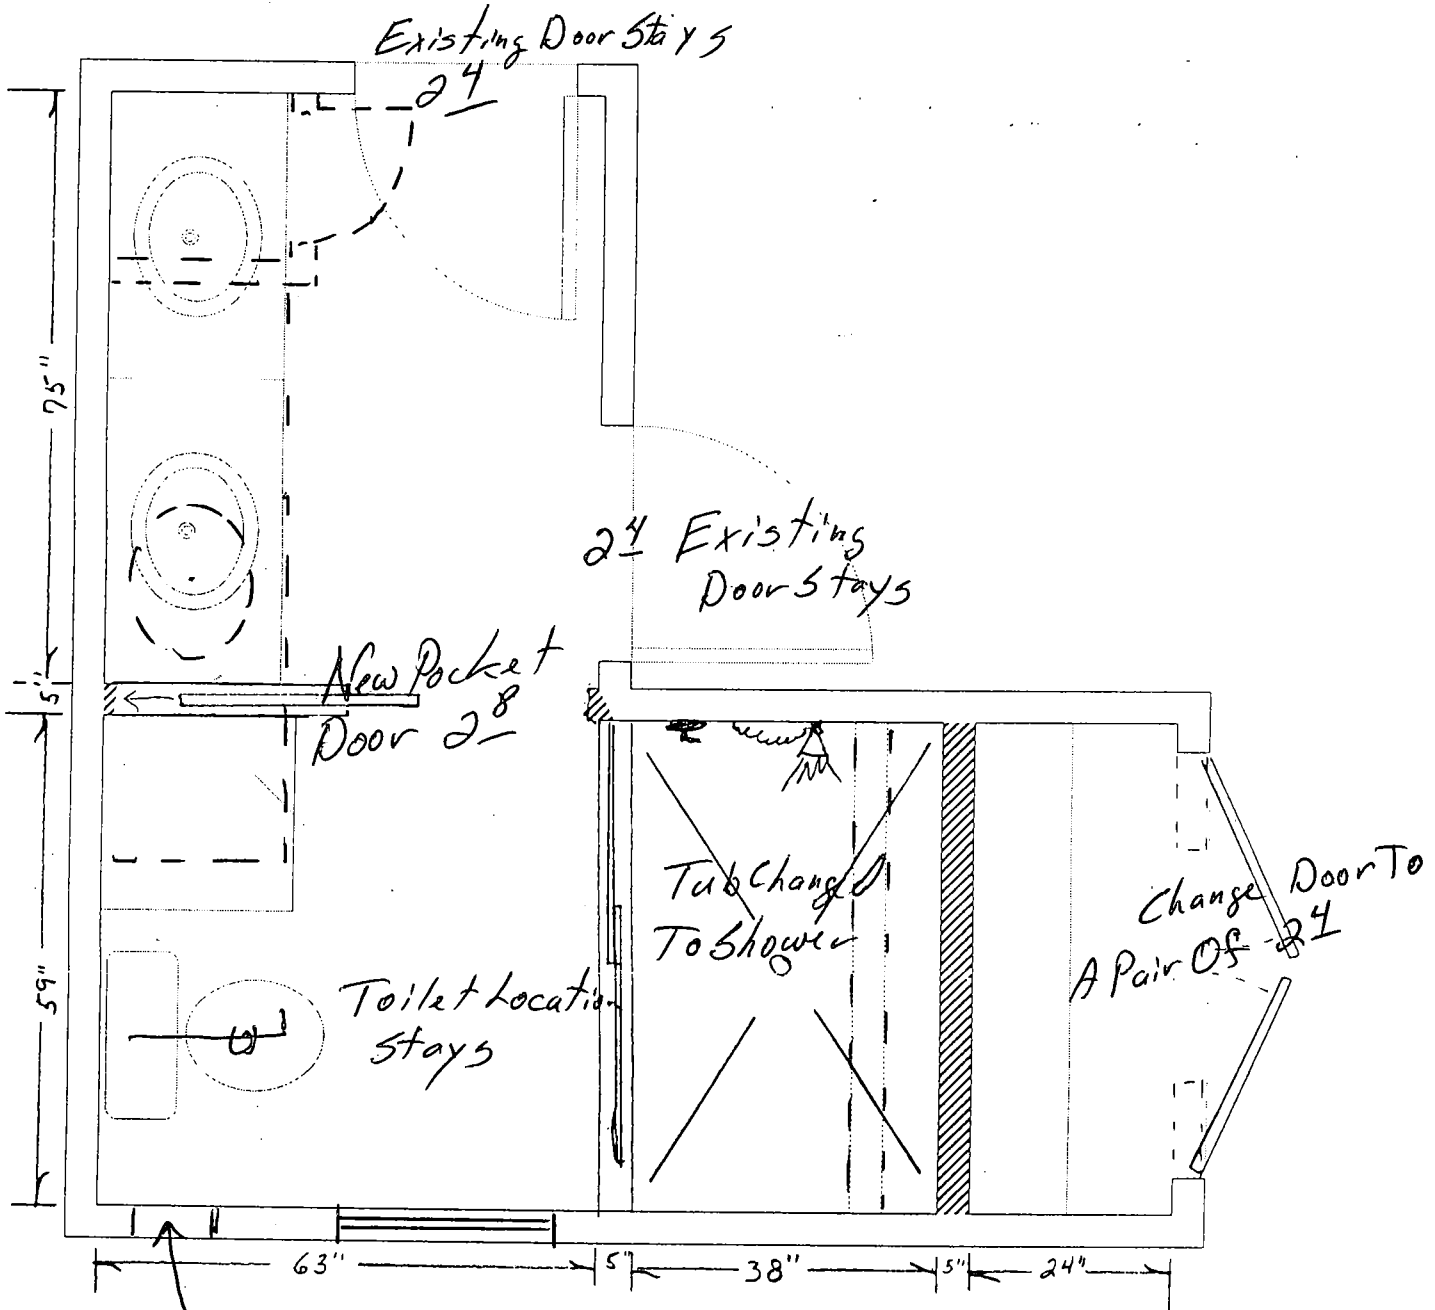

Existing Wall  
Exhaust Fan  
Gets Replaced

Existing/Proposed

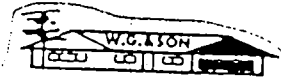

**WILLARD GEIDEL & SON, INC.**


Willard Geidel  
Office

11757 N. Granville Rd.  
Mequon, WI 53097  
Tel/Fax 262/242-2603

John Geidel  
President

11840 N. Farmdale Rd.  
Mequon, WI 53097  
Tel/Fax 262/242-6582

Proposed bathroom remodel for  
Mr. and Mrs. Koblenzer  
1011 E. Spooner Rd.  
Fox Point, WI 53217  
414-351-5078 scale 1/2" = 1'

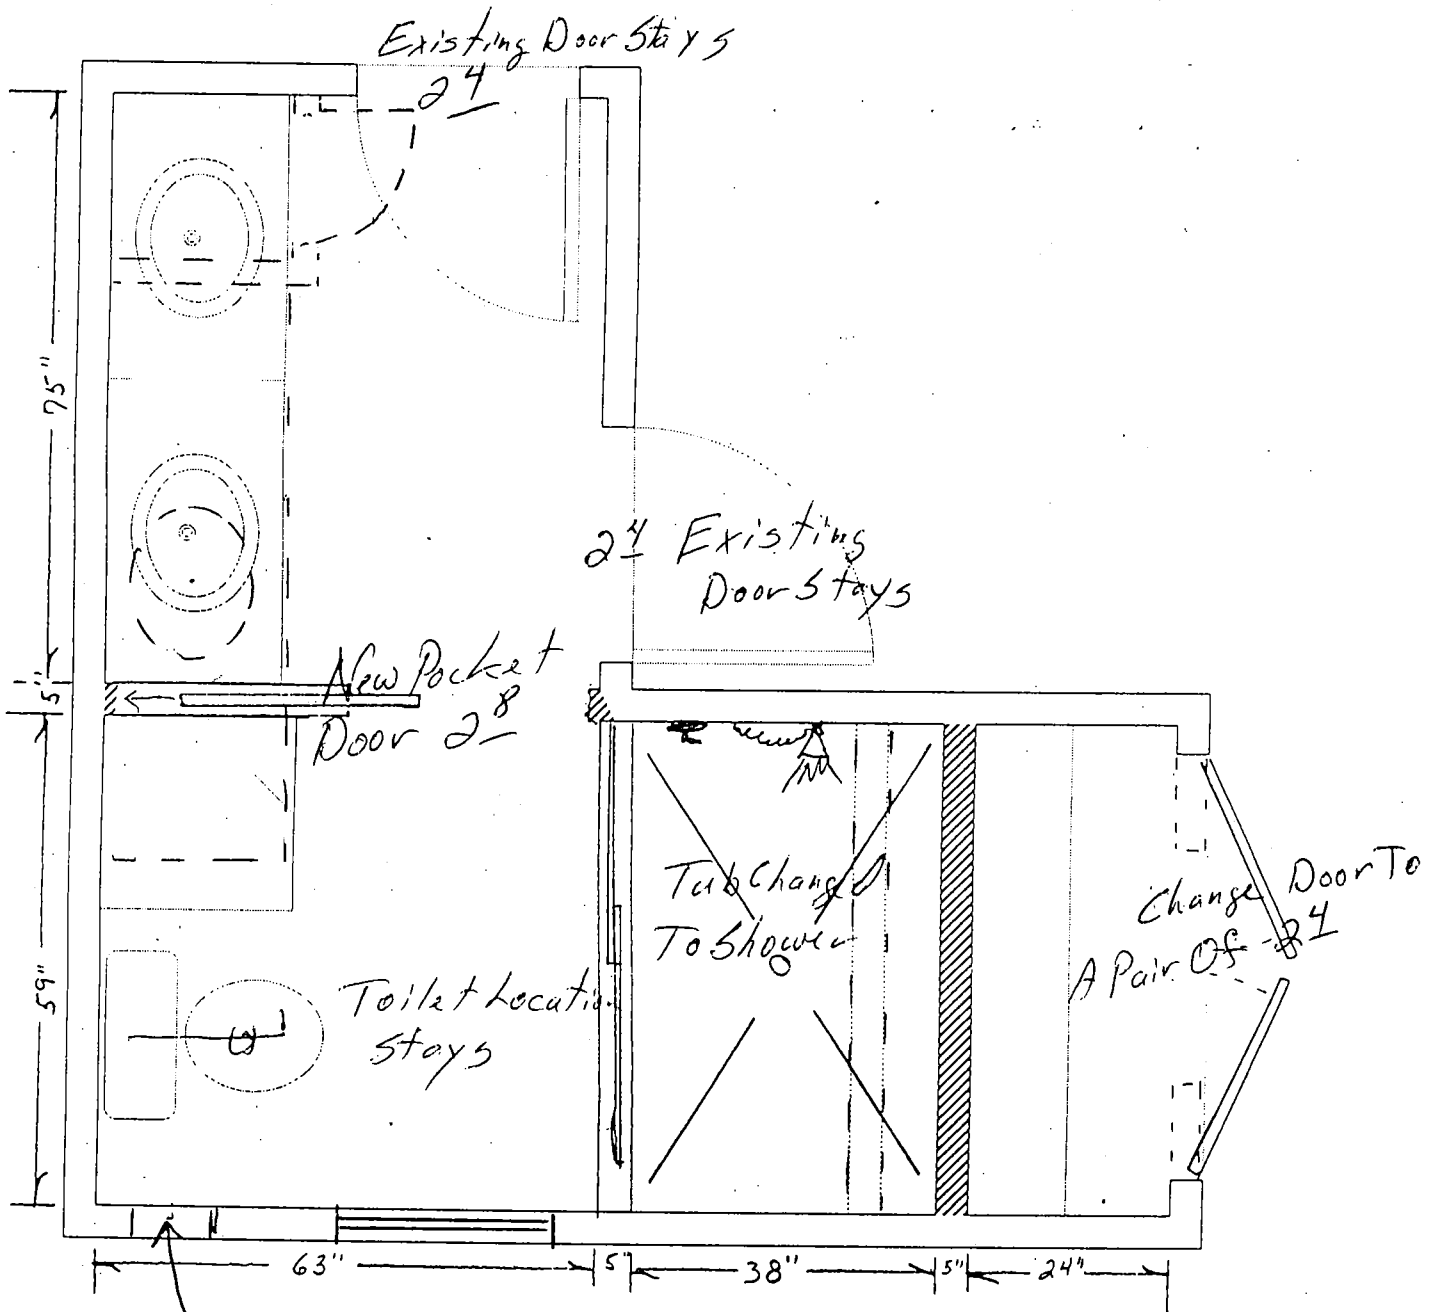

Existing Wall  
Exhaust Fan  
Gets Replaced

*Proposed*



**WILLARD GEIDEL & SON, INC.**


**Willard Geidel**  
Office

11757 N. Granville Rd.  
Mequon, WI 53097  
Tel/Fax 262/242-2603

**John Geidel**  
President

11840 N. Farmdale Rd.  
Mequon, WI 53097  
Tel/Fax 262/242-6582

Proposed bathroom remodel for  
Mr. and Mrs. Koblenzer  
1011 E. Spooner Rd.  
Fox Point, WI 53217  
414-351-5078 scale 1/2" = 1'

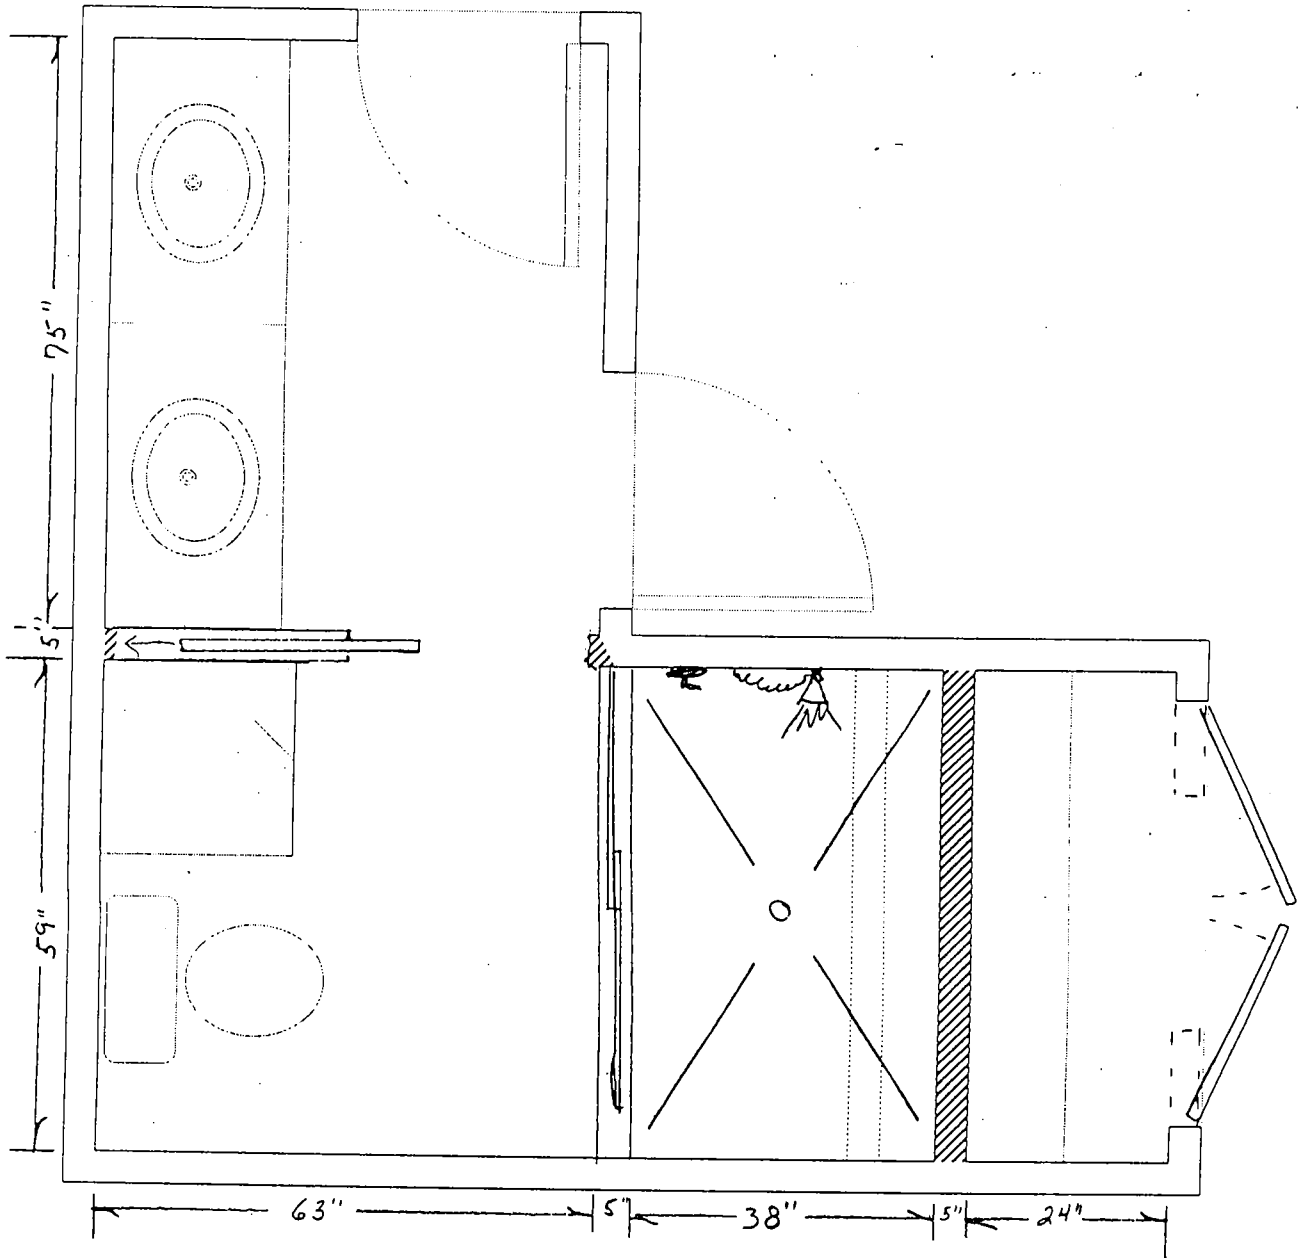



*Proposed*



**WILLARD GEIDEL & SON, INC.**


**Willard Geidel**  
Office

11757 N. Granville Rd.  
Mequon, WI 53097  
Tel/Fax 262/242-2603


**John Geidel**  
President

11840 N. Farmdale Rd.  
Mequon, WI 53097  
Tel/Fax 262/242-6582

Proposed bathroom remodel for  
Mr. and Mrs. Koblenzer  
1011 E. Spooner Rd.  
Fox Point, WI 53217  
414-351-5078 scale 1/2" = 1'

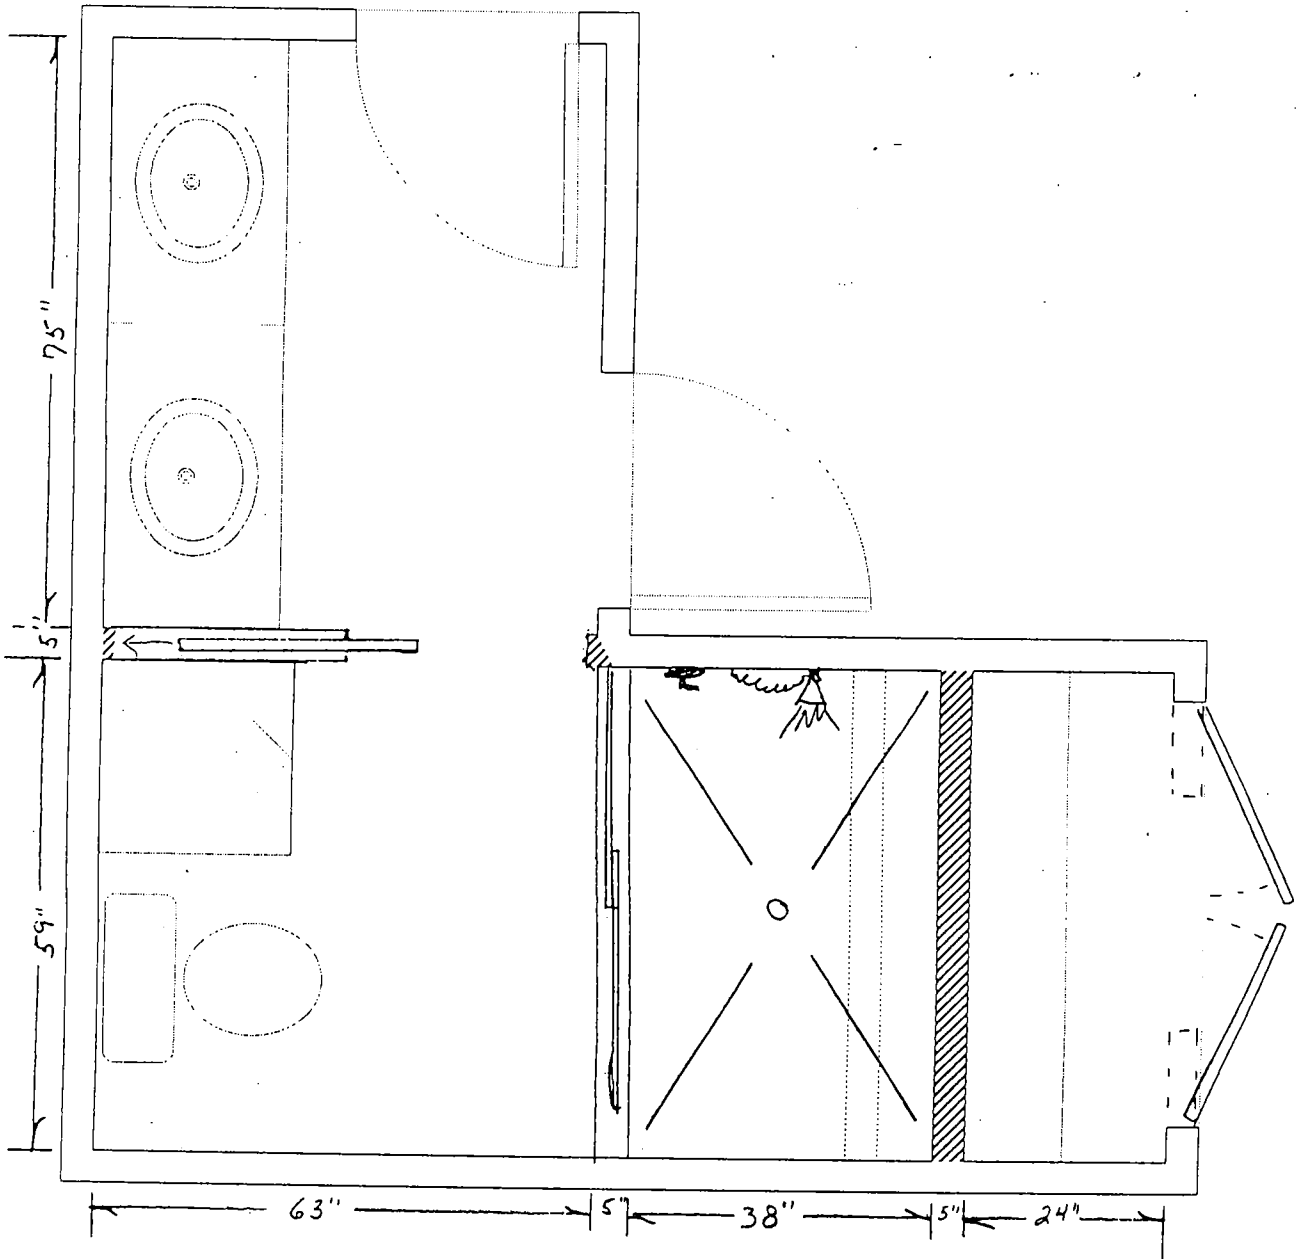

*Proposed*

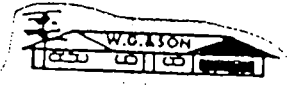

**WILLARD GEIDEL & SON, INC.**

**Willard Geidel**

Office

11757 N. Granville Rd.

Mequon, WI 53097

Tel/Fax 262/242-2603

**John Geidel**


President

11840 N. Farmdale Rd.

Mequon, WI 53097

Tel/Fax 262/242-6582

Proposed bathroom remodel for  
Mr. and Mrs. Koblenzer  
1011 E. Spooner Rd.  
Fox Point, WI 53217  
414-351-5078 scale 1/2" = 1'

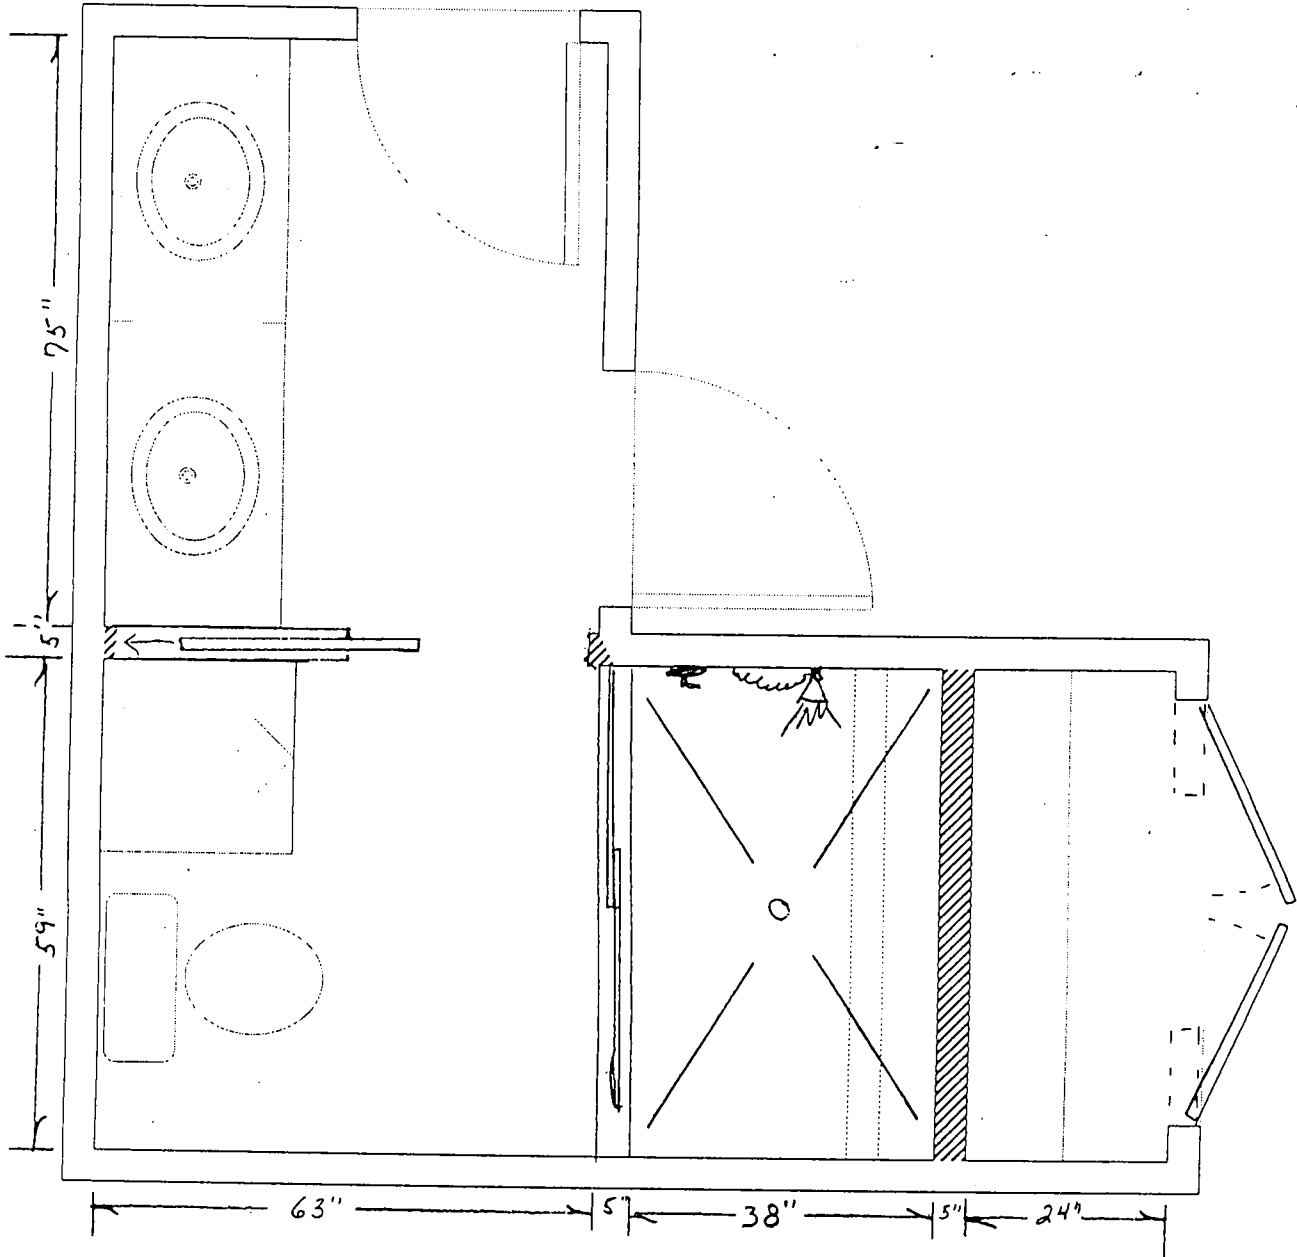

Receipt No: 1.027151

Oct 07, 2008

1011 E SPOONER ROAD

LICENSES & PERMITS-BUILDING PERMIT	261.00
24-44460 BUILDING PERMIT	

Total:	<u>261.00</u>
--------	---------------

CHECK	Chk No: 2056	261.00
Total Applied:		<u>261.00</u>

Change Tendered:	<u>.00</u>
------------------	------------

10/07/08 09:00am

Plumber Heiden Plumbing Co.  
 Address 2465 W. Vliet Street  
 Tel. No. 414.937.8420

No. 921  
**Application and Record**  
 Village of Fox Point  
 7200 N. Santa Monica Blvd.  
 Fox Point, WI 53217  
 351-8900

Owner Matt Koblenz  
 Address 1011 E. Spooner Rd  
 Date October 11, 2000

TO the VILLAGE OF FOX POINT, PLUMBING AND WATER INSPECTION DEPARTMENT: The undersigned hereby make application to do the work of plumbing consisting of

laying a ..... inch ..... laying a ..... inch .....  
 buidler sewer from Main to Lot line water service from Main to Lot line  
 to Building to Building  
 at

PERMITS USED	
Kind	No.
Sewer and Plumbing	921
Water	
Street	
Water Meter	
Water Usage	

..... Fox Point, Wis.  
 Address at which work is to be done

Subdivision	Lot	Block

In the performance of this work the undersigned Plumber hereby agrees to bounden by and submit to all statutes, village ordinances, and rules and regulations prescribed by the Village Board for Plumbers.

License No. 5615 ..... Kenneth J. Wylecia ..... Plumber

Application must be signed by licensed plumber who has current insurance certificate on file in Fox Point.

FIXTURES WITH DRAIN OR WATER CONNECTIONS	
No.	No.
Hose Bibs	Dishwashers
Bath Tube	Wash Basins
Sump Pumps	Water Closets
Laundry Trays	Showers
Drinking Fountains	Floor Drains
Sinks	Food Waste Grinders
Water Heaters	Sprinkling System
Wash. Mach. Wastes	Urinals
Bldgs	
Catch Basins	

FEES	
Water Usage	
Building Sewer	
Water Service	
Building Drain	
Fixtures	
Water Meter	
Total	<u>640.00</u>
Deposit to cover street repairs	<u>35470</u>
	Receipt #
	Permit Clerk

A ..... inch ..... water service pipes laid in .....  
 Curb box is located ..... feet ..... of ..... feet ..... of .....  
 ..... inch ..... Water Meter No. .... Date Installed .....

A ..... inch ..... sanitary sewer connection was made in .....  
 ..... feet ..... of manhole .....

A ..... inch ..... storm sewer connection was made in .....  
 ..... feet ..... of manhole .....

Building Sewer	Report	Building Drain	Report	Rough in Plumbing Inspection	Report	Final Inspection	Report

Installation Approved ..... Application Approved ..... 19 .....  
 As Built ..... Water and Plumbing Inspector

REMARKS	DISCREPANCY RECORD

# VILLAGE OF FOX POINT

Receipt #: 35470

October 19 2000

Received of : HEIDEN PLUMBING COMPANY, INC.

Amount

Eighty and 00/100----- \$\*\*\*\*\*80.00

CATEGORY NUMBER	ACCOUNT NUMBER	AMOUNT		
120	R1044470	40.00	CHECK:	80.00
120	R1044470	40.00		

7200 N SANTA MONICA BLVD, TREASURER

Have a Nice Day  
and Thank You Very Much

OFFICIAL RECEIPT WHEN VALIDATED IN THIS BOX  
MDP 10/19/2000 09:48 AM \*\*\*\*\*80.00

*Village of Fox Point, Milwaukee County, Wisconsin*  
**Inspector of Buildings Department**  
Certificate of Electrical Inspection

To Wis. Elec. Power Co.: Relative to

Premises 1011 E. Spooner Road ..... *Fox Point*

Owner Lubenow .....

**This is to Certify,** that electrical work done under Permit No. 11918 ..... issued by this

DEPARTMENT to Wolf Electric ..... is in conformity with the provisions of the Electrical Code of the Village of Fox Point, Milwaukee County, Wisconsin.

INSTALL:

Service to Temporary Pole     Temporary Service and Meter to Building     Permanent Service to Building     Hot Water Heater Service and Meter     Other.....

Remarks: .....

Dated September 15 ....., 19 89 .....

Electrical Inspector, Village of Fox Point.

Wisconsin Electric Power Company  
OUTLET LOCATION LETTER

REVISION  
 DUPLICATE

To Wolf Electric Date Prepared 8-31-89

In regard to your inquiry of \_\_\_\_\_ for (Overhead) (Underground) service to the (industrial) (commercial) (residential) (farm) premise of Kubelow CW located at 1011 E Spooner Rd in the C/T (V) of Fox Point we require service termination as follows:

New  Temporary  Rewired  Additional  
Single Phase 150 amperes, 120/240 \_\_\_\_\_ volts, termination located on  
gable or a mast above it for better roof clearance

at 14.5 foot minimum above (ground) (final grade) 3 1/2' above garage roof

per Electric Service and Metering Manual Sheets \_\_\_\_\_

Meter Location (out) (in) side at: South wall west end or on west wall south end

Service (drop) (lateral) size 1/0TXX length 78' tension \_\_\_\_\_

Maximum Single-phase Available Short Circuit Current at the service termination.

10,000 amperes  22,000 amperes \_\_\_\_\_ amperes

New  Temporary  Rewired  Additional  Power  
(Single) (Three) Phase \_\_\_\_\_ amperes (240) (120/208) (480) \_\_\_\_\_ volts, termination located \_\_\_\_\_

at \_\_\_\_\_ foot minimum above (ground) (final grade).

per Electric Service and Metering Manual Sheets \_\_\_\_\_

Meter Location (out) (in) side at: \_\_\_\_\_

Service (drop) (lateral) size \_\_\_\_\_ length \_\_\_\_\_ tension \_\_\_\_\_

Maximum (Single) (Three) phase Available Short Circuit Current at the service termination.

22,000 amperes  25,000 amperes \_\_\_\_\_ amperes

Installation of WE facilities involves (additional) charges. Billing must be satisfied prior to construction.

The above information is valid for \_\_\_\_\_.

The above information is contingent upon right-of-way.

The above information is contingent upon \_\_\_\_\_

You are advised NOT to proceed with completion of wiring until notified the contingencies noted above have been removed.

On \_\_\_\_\_ you were advised not to proceed with the completion of the wiring. All the contingencies have been removed and you may proceed.

You may proceed with the completion of wiring.

The location of service drops supports for buildings covered with aluminum, stucco, asbestos, or other similar siding material shall be marked. Mounting bolts were provided by the Company and shall be installed by the owner, or by his contractor for him, on brick and stone buildings.

Refer Inquiries to \_\_\_\_\_

NOTICE TO CUSTOMER/ELECTRICIAN

Prepared by Dennis Tryggestad  
CAUMET District

Information provided in this letter does not supersede the National, State or Local Electrical Codes. The final responsibility for compliance with the various electrical codes lies with the customer and/or the customer's electrician.

Phone 354-8100

Clerk: Send this form to \_\_\_\_\_

**SEWER AND PLUMBING DEPARTMENT**

Permit No. 9221 Application No. 9266 Fox Point, WI 10/19/00 20  

Permission is hereby given to do the necessary plumbing work on the premises of \_\_\_\_\_ described as follows:

Lot	Block	Subdivision

Located at 1011 E Spooner RD

The above named is permitted to employ Ken Lyden

License No. 5615 for the purpose of laying a \_\_\_\_\_ inch \_\_\_\_\_

Sanitary Building Sewer from Main to Curb to Lot line to Premises. Connection to be made in \_\_\_\_\_ feet \_\_\_\_\_ of \_\_\_\_\_

Laying a \_\_\_\_\_ inch \_\_\_\_\_ Building Storm Sewer \_\_\_\_\_

Fixtures with drain or water connection:

	No.		No.		No.
Hose Bibs		Water Heaters	1	Water Closets	
Bath Tubs		Wash Mach Waste		Showers	
Sump Pumps		Bidets		Floor Drains	
Laundry Trays		Catch Basins		Food Waste Grinders	
Drinking Fountains		Dishwashers		Sprinkling Systems	
Sinks		Wash Basins		Urinals	

as per application made subject to the Rules and Regulations of the Village Board and of Chapter 12 of the Fox Point Village Code.


Building Sewer \$ \_\_\_\_\_

Building Drain \$ \_\_\_\_\_

Fixtures \$ 40<sup>00</sup>

Rec'd for Permit \$ Receipt #

35470

  
Plumbing Inspector



# SEWER AND PLUMBING DEPARTMENT

Permit No. 4001 Application No. 3807 Fox Point, Wis. July 15, 1964

Permission is hereby given to do the necessary draining and plumbing work on the premises of Suberow described as follows:

Description	Lot	Blk.	Subd.
being No. <u>1011</u> on the <u>south</u> side of <u>C. Spangler Rd.</u>			
The above named is permitted to employ <u>Rudy Kane</u> a Licensed Plumber for the purpose of laying a <u>        </u> inch <u>        </u> Sanitary Sewer drain pipe from Main to Curb to Lot line to Premises. Connection to be made in <u>        </u> feet <u>        </u> of <u>        </u>			
Or of laying a <u>        </u> inch <u>        </u> Storm Sewer Drain pipe <u>        </u>			

**Fixtures with drain or water connection**

	No.		No.		No.
Bath tubs		Sump Pump		Wash Basins	
Laundry tubs		Sinks		Water Closets	
Basement drains		Showers		Hot Water Heater	
Dishwasher		<u>Sprinkler system 1</u>		Garbage Disposal	

as per application made subject to the Rules and Regulations of the Village Board and of Ordinance No. 56 of the Village of Fox Point and amendments.

Received for Permit \$ 3.00 Dollars  
 Received for Fixtures \$          Dollars

Carl H. Plunk  
 PLUMBING INSPECTOR

PERMIT CLERK

# SEWER AND PLUMBING DEPARTMENT

Permit No. 2021 Application No. 2028 Fox Point, Wis. Mar. 28, 1955

Permission is hereby given to do the necessary draining and plumbing work on the premises of Charles Lubenow described as follows:

Description	Lot	Blk.	Subd.
<u>Fox Point Terrace</u>	<u>384</u>	<u>4</u>	

being No. 1011 on the South side of C. Spooner Rd

The above named is permitted to employ A. P. Backus a Licensed

Plumber for the purpose of laying a 6 inch Clay Sanitary Sewer drain pipe

from Main to Curb to Lot line to Premises. Connection to be made in Lateral

feet ..... of at lot line

Or of laying a ..... inch ..... Storm Sewer Drain pipe.

Fixtures with drain or water connection

No.	No.	SEWER PIPES.	No.
Bath tubs <u>1</u>	Urinals	Wash Basins	<u>2</u>
Laundry tubs <u>1</u>	Sinks <u>1</u>	Water Closets	<u>2</u>
Basement drains <u>1</u>	Showers	Hot Water Heater	<u>1</u>
<u>SUMP</u> <u>1</u>	<u>DISHWASHER</u> <u>1</u>	Garbage Disposal	<u>1</u>

NOTIFY INSPECTOR  
IMMEDIATELY BEFORE  
LAYING ANY OUTSIDE  
SEWER PIPES.

as per application made subject to the Rules and Regulations of the Village Board and of Ordinance No. 56 of the Village of Fox Point and amendments.

32 ft. trench  
Received for Permit \$ 5.00  
water heater  
Received for Fixtures \$ 1.00 Dollars  
5.50 Dollars

\$11.50

No storm water or surface water drains, whether installed above or below the surface of the ground may be connected to the sanitary sewer system. Bldg. Code Sec. 10 (8) P. 13b.

PLUMBING INSPECTOR  
R. Janswig  
PERMIT CLERK

DELIVER NO GOODS WITHOUT AN ORDER.

We particularly request you to put Number of this Order on your Bill.

No. \_\_\_\_\_ 12/15/54 \_\_\_\_\_ 19  
Mo \_\_\_\_\_

Please Deliver Building Permit

1011 Spooner

No Culvert Req'd.

IF NOT ON HAND PLEASE INFORM US.

Per *DeWeland*

# WATER PERMIT

Permit No. 1173 Application No. 1740 Fox Point, Wis. April 29, 1953

Permission is hereby given to do the work necessary to supply with water the premises of

Charles Lubenow described as follows:

Description	Lot	Blk.
<u>Fox Pt. Terrace</u>	<u>3 + part of 4</u>	<u>4</u>

being No. 1011 on the South side of C. Spanner Rd

The above named is permitted to employ Wm Halliburton a Licensed Plumber for the purpose of laying a 1 inch Copper service pipe from Main to Curb: a 1 inch cop. service pipe from curb to ~~building at~~ lot line

as per application made subject to the Rules and Regulations of the Village Board and of Ordinance No. 66 of the Village of Fox Point and amendments.

Received for Permit \$ No Charge Dollars

Received for Fixtures \$ ..... Dollars

Returns must be made on all work done.

.....  
WATER INSPECTOR

R. Janswig  
PERMIT CLERK

# SEWER AND PLUMBING DEPARTMENT

Permit No. 1639 Application No. 1740 Fox Point, Wis. April 29, 1953

Permission is hereby given to do the necessary draining and plumbing work on the premises of Charles Lubenow described as follows:

Description	Lot	Blk.	Subd.
<u>Fox Pt. Terrace</u>	<u>3rd part of 4</u>	<u>4</u>	

being No. 1011 on the South side of C. Spooner Rd.

The above named is permitted to employ Wm Halliburton a Licensed Plumber for the purpose of laying a 6 inch Clay Sanitary Sewer drain pipe

from Main to Curb to Lot line to Premises. Connection to be made in Main 131.3 feet Cast of Manhole at intersection of Linkway & Spooner

Or of laying a \_\_\_\_\_ inch \_\_\_\_\_ Storm Sewer Drain pipe.

No storm water or surface water drains, whether installed above or below the surface of the ground may be connected to the sanitary sewer system. Bldg. Code Sec. 10 (8) P. 13b.

Fixtures with drain or water connection

No.	No.	No.
Bath tubs	Urinals	Wash Basins
Laundry tubs	Sinks	Water Closets
Basement drains	Showers	Hot Water Heater
		Garbage Disposal

as per application made subject to the Rules and Regulations of the Village Board and of Ordinance No. 56 of the Village of Fox Point and amendments.

Received for Permit \$ 26 ft. trench 5.00 Dollars 136.8  
35.7  
29.3  
29.5  
131.3

Received for Fixtures \$ \_\_\_\_\_ Dollars

PLUMBING INSPECTOR  
R. Janswig  
PERMIT CLERK

APPLICATION FOR A TEMPORARY  
OR CONTRACTOR SIGN  
VILLAGE OF FOX POINT  
7200 N. SANTA MONICA BLVD.  
FOX POINT, WI 53217  
(414)351-8900

Date 8/14/01

Name of homeowner Matt Koblenzer Phone 351-5078

Address of property where sign will be erected \_\_\_\_\_  
1011 E. Spooner Road

Type of sign to be erected:

- Temporary  
 Contractor  
 Development  
 Other

Name and address of contractor Munson Inc.  
6747 N. Sidney Place Glendale, WI 53209

Expected start date of project 8/14/01

Expected completion date of project 8/31/01

Square footage of sign 0 SF (3x2)

Signature of Applicant Matt Koblenzer  
(Homeowner must sign for contractor sign)

**For Village Use Only**

Date received 8/14/01 Fee Paid #70. Receipt 2149

Date approved by Building Inspector/Village Manager 8/15/01

Date copy sent to Police Department 8/15/01

Permit expiration date completion date as noted above - 8/31/01

**SEWER AND PLUMBING DEPARTMENT**

Permit No. 11588 Application No. 11634 Fox Point, WI 1d14108 20  

Permission is hereby given to do the necessary plumbing work on the premises of \_\_\_\_\_ described as follows:

Lot	Block	Subdivision

Located at 1011 E Spawer Rd

The above named is permitted to employ Greg Bergin

License No. 22221 for the purpose of laying a \_\_\_\_\_ inch \_\_\_\_\_

Sanitary Building Sewer from Main to Curb to Lot line to Premises. Connection to be made in \_\_\_\_\_ feet \_\_\_\_\_ of \_\_\_\_\_

Laying a \_\_\_\_\_ inch \_\_\_\_\_ Building Storm Sewer \_\_\_\_\_

Fixtures with drain or water connection:

	No.		No.		No.
Hose Bibs		Water Heaters		Water Closets	1
Bath Tubs		Wash Mach Waste		Showers	1
Sump Pumps		Bidets		Floor Drains	
Laundry Trays		Catch Basins		Food Waste Grinders	
Drinking Fountains		Dishwashers		Sprinkling Systems	
Sinks		Wash Basins	2	Urinals	

as per application made subject to the Rules and Regulations of the Village Board and of Chapter 12 of the Fox Point Village Code.

Building Sewer \$ \_\_\_\_\_

Fixtures \$ \_\_\_\_\_

Building Drain \$ \_\_\_\_\_

Rec'd for Permit \$ 50<sup>00</sup>

Plumbing Inspector

Receipt # \_\_\_\_\_

27213

# VILLAGE OF FOX POINT

7200 N. SANTA MONICA BLVD.  
FOX POINT 53217  
414-351-8900

OFFICE USE ONLY	
Permit No.	11918 <i>CE</i>
Received	9-6-89
Service	9-12-89 <i>(circled)</i>
Rough-In	
Final	

## APPLICATION FOR ELECTRICAL PERMIT

Date 8/31/89

License No. 24

PLEASE TYPE OR PRINT WITH BALL POINT PEN

Builder _____	Owner <u>LUBENOW</u>	Occupant <u>SAMB</u>
---------------	----------------------	----------------------

Job Address 1011 FOX POINT E. SPOONER

ESTIMATED COST OF JOB	No.	Description	Qty.	Rate of Fees	Dollars	Cents
Buildings <input checked="" type="checkbox"/> Residential	1	Light, switch and convenience outlets		.35 ea		
<input type="checkbox"/> Commercial	2	Lighting Fixtures		.30 ea		
<input type="checkbox"/> Industrial	3	Fluorescent Fixtures - per tube		.30 ea		
<input type="checkbox"/> Institutional	4	Range, Electric		4.00 ea		
<input type="checkbox"/> New Construction	5	Garbage Grinding and Disposal Unit		3.00 ea		
<input type="checkbox"/> Additional Rooms	6	Dishwasher		4.00 ea		
<input type="checkbox"/> Remodeling	7	Clothes Dryer		4.00 ea		
<input type="checkbox"/> New Occupancy	8	Water Heaters, Electric		4.00 ea		
Where on Premises?	9	Gas Burner, Oil Burner or Stoker		5.00 ea		
Describe <u>UPDATE SERVICE</u>	10	Refrigerating, Air Cooling or similar machine - .25 per HP		5.00 min		
<u>to 150 AMP</u>	11	Feeders - No. 6 A.W.G. or Larger		7.00 ea		
	12	Temporary Service Permit for: How Long?		10.00 ea		
	13	Services: Service Switches, ea.		5.00 ea		
		Service 1. 0 through 100 amps.		5.00 ea		
		2. 101 through 400 amps.	1	10.00 ea	10	00
		3. 401 through 600 amps.		10.00 ea		
		4. 601 through 1000 amps.		15.00 ea		
		5. Thereafter, ea. additional 1000 amps.		5.00 ea		
	14	Motors over 1/4 HP		.30 per HP or frac		
	15	Fuel Dispensing Pumps		6.00 ea		
	16	Transformers, Rectifiers and Generators		.30 per KW		
	17	Space Heating Systems, per circuit		3.00 ea		
	18	Power receptacles - 120 Volts or over 1. Through 30 amps		3.00 ea		
	19	2. Over 30 amps		5.00 ea		
	20	Wireways, busways, underfloor raceways or auxillary gutters		.25 per ft		
	21	Strip Lighting, Plug-in Strip, Trol-E Duct or similar system		.20 per ft		
	22	Signs, Electric - .10 ea. socket, plus .50 ea. add'l. transformer		8.00 min		
	23	Swimming Pool Wiring: A. Inground pools		40.00		
	24	B. Above ground pools		25.00		
	25	Spas, Hot-tubs, Hydromassage Bathtubs		6.00		
	26	<b>MINIMUM CHARGE FOR ANY ONE PERMIT</b>		20.00 ea		
	27	<b>FAILURE TO CALL FOR FINAL INSPECTION</b>		15.00		
	28	<b>DOUBLE FEES will be charged for any work started before obtaining permit.</b>				

List Name of Installing Contractor  
HEATING \_\_\_\_\_  
AIR CONDITIONING \_\_\_\_\_  
PLUMBING \_\_\_\_\_

Date of Inspection	
Rough _____	Will Call <input checked="" type="checkbox"/>
Final _____	Will Call <input type="checkbox"/>
Service Approval Sent _____	<input type="checkbox"/>

**REMARKS:**

Rec # 236B  
TOTAL FEES 20 00

The undersigned hereby makes application for a permit for the execution of electrical installation for light, heat or power as prescribed and agrees to comply with all applicable State and Local Codes and Ordinances regulating the installation of electrical wiring and equipment in the Village of Fox Point.

**MAKE CHECKS PAYABLE TO:**  
Treasurer, Village of Fox Point  
MAIL TO: Electrical Inspector

Contractor <u>WOLF ELECTRIC</u>		Supervising Electrician (Signature) <u>Michael A. Wolf</u>		Date <u>8/31/89</u>
Address <u>430 WAKEFIELD CT.</u>		Telephone <u>962-8080</u>		
City <u>WOLFES</u>	State <u>WI.</u>	Zip Code <u>53183</u>		



You may keep ~~for~~ your Records.

VILLAGE OF FOX POINT  
7200 N. SANTA MONICA BLVD.  
FOX POINT 53217  
414-351-8900

OFFICE USE ONLY	
Permit No.	129470
Received	9/22/92
Service	
Rough-in	
Final	

Date Sept 10, 92 APPLICATION FOR ELECTRICAL PERMIT  
License No. 14  
PLEASE TYPE OR PRINT WITH BALL POINT PEN

Builder \_\_\_\_\_ Owner Koblenzer Occupant \_\_\_\_\_  
Job Address 1011 E. Spooner Rd.

- ESTIMATED COST OF JOB
- Buildings  Residential  
 Commercial  
 Industrial  
 Institutional  
 New Construction  
 Additional Rooms  
 Remodeling  
 New Occupancy

Where on Premises?  
Describe WI Electric  
ACE Program

List Name of Installing Contractor \_\_\_\_\_  
HEATING \_\_\_\_\_  
AIR CONDITIONING \_\_\_\_\_  
PLUMBING \_\_\_\_\_

Date of Inspection

Rough \_\_\_\_\_ Will Call   
 Final \_\_\_\_\_ Will Call   
 Service Approval Sent \_\_\_\_\_

REMARKS:

No.	Description	Qty.	Rate of Fees	Dollars	Cents
1	Light, switch and convenience outlets		.35 ea		
2	Lighting Fixtures		.30 ea		
3	Fluorescent Fixtures - per tube		.30 ea		
4	Range, Electric		4.00 ea		
5	Garbage Grinding and Disposal Unit		3.00 ea		
6	Dishwasher		4.00 ea		
7	Clothes Dryer		4.00 ea		
8	Water Heaters, Electric		4.00 ea		
9	Gas Burner, Oil Burner or Stoker		5.00 ea		
10	Refrigerating, Air Cooling or similar machine - .25 per HP	<u>10</u>	5.00 min		
11	Feeders - No. 6 A.W.G. or Larger		7.00 ea		
12	Temporary Service Permit for: How Long?		10.00 ea		
13	Services: Service Switches, ea.		5.00 ea		
	Service 1. 0 through 100 amps.		5.00 ea		
	2. 101 through 400 amps.		10.00 ea		
	3. 401 through 600 amps.		10.00 ea		
	4. 601 through 1000 amps.		15.00 ea		
	5. Thereafter, ea. additional 1000 amps.		5.00 ea		
14	Motors over 1/4 HP		.30 per HP or frac		
15	Fuel Dispensing Pumps		6.00 ea		
16	Transformers, Rectifiers and Generators		.30 per KW		
17	Space Heating Systems, per circuit		3.00 ea		
18	Power receptacles - 120 Volts or over 1. Through 30 amps		3.00 ea		
19	2. Over 30 amps		5.00 ea		
20	Wireways, busways, underfloor raceways or auxillary gutters		.25 per ft		
21	Strip Lighting, Plug-in Strip, Trol-E Duct or similar system		.20 per ft		
22	Signs, Electric - .10 ea. socket, plus .50 ea. add'l. transformer		8.00 min		
23	Swimming Pool Wiring: A. Inground pools		40.00		
24	B. Above ground pools		25.00		
25	Spas, Hot-tube, Hydromassage Bathtubs		6.00		
26	MINIMUM CHARGE FOR ANY ONE PERMIT	<u>10</u>	30.00 ea	<u>300.00</u>	
27	FAILURE TO CALL FOR FINAL INSPECTION		15.00		
28	DOUBLE FEES will be charged for any work started before obtaining permit.				

Receipt # 30553  
TOTAL FEES 300.00

The undersigned hereby makes application for a permit for the execution of electrical installation for light, heat or power as prescribed and agrees to comply with all applicable State and Local Codes and Ordinances regulating the installation of electrical wiring and equipment in the Village of Fox Point.

MAKE CHECKS PAYABLE TO:  
Treasurer, Village of Fox Point  
MAIL TO: Electrical Inspector

Contractor WESTER ELECTRIC INC. Supervising Electrician (Signature) [Signature] Date 9-10-92  
 Address 666 PARK STREET 285-3211 Telephone 285-3211 (wk)  
 City BELGIUM, WI 53004 State WI Zip Code 53004

This Permit is void if work is not started within 2 months, or if started, no work is done for 2 months.

I just need a receipt that I paid this Thanks



WISCONSIN ELECTRIC POWER COMPANY
INSTALLATION WORK ORDER

Contact History
Call Date 6-23-92 Time NA
Call Date Time
Call Date Time
Postcard Sent Date
Appt. Date 7-1-92 Time 8:00AM

Tuesday

Contractor Code 120 WESTER ELECTRIC Application # 192031333
Account Number 00-1131-0846-1 Date 06-17-92
Wisconsin Electric Office 310 CALUMET

Table with 2 columns: INSTALLATION INFORMATION and APPLICANT INFORMATION. Includes Name (KOBLENZER, FREDRIC M), Address (1011 E SPOONER RD), and City/State (MILWAUKEE WI).

Call for Appt: Home 414-351-5078 Work 000-000-0000 Best Time WED EARLY MORN/
Priority Earliest Installation Date 00-00-00 Latest Date 00-00-00

Comments LATE AT NIGHT. EXT TM Brown Door E to Lake
Drive - 1 mile - across Fox Point Village
Time - is Spooner - to west - 2nd house

Multiple authorization required? NO If so, was it authorized?
Owner approval required? NO Attached?
Receiver ID # 755411
25544 FOX POINT - STRAT-C

Table with columns: # Requested, # Installed, # Not Installed, Reason (\*). Rows include Water Heater Timers, Spa/Other Timers, Installation, Removal, and ACR/Timer/LCR.

Work indicated above has been completed to my satisfaction.
Signature of Customer: J. D. Koblenzer Date: 7-1-92 Time Work Completed: 8:48

I certify that the above item(s) have been installed in compliance with applicable code requirements.
Signature of Installer: Thomas C. Cross Date: 7/7/92

- \* Reason Codes
A. Customer refused work
B. No landlord approval
C. Unable to contact customer after 4 attempts
D. No electric water heater/central air conditioner
E. Code violation
F. No existing load control device
G. No on-site work required
H. Replace defective timer
I. Replace defective control receiver
J. ACR - low on freon
K. ACR - bad fuse
L. ACR - control malfunction
M. ACR - bad compressor
N. ACR - repairs needed
O. ACR - no outside disconnect
P. ACR - poor or no signal
Q. Other - list under comments

INSPECTION DEPARTMENT  
VILLAGE OF FOX POINT  
7200 N. SANTA MONICA BOULEVARD  
MILWAUKEE, WISCONSIN 53217

APPLICATION FOR INSPECTION AND ISSUANCE  
OF CERTIFICATE OF COMPLIANCE

(Please type or print clearly)

No. 2717 Date 8/3/89

Address 1011 E Spooner Rd Fox Point, Wisconsin.

Type of Proposed Occupancy Residence

Owner of Building Nellie Lubnow % Phyllis Rose

Building Owner's Address:  
3219 No 82 at Milwaukee 53222

Building Owner's Telephone Number ( ) unknown  
area code

Proposed Occupant's Name (if known) —

Proposed Occupant's Present Address:  
—

Proposed Occupant's Telephone Number ( ) —  
area code

If a certificate of compliance will not be issued unless repairs or alterations are performed, they will be made by:

Owner  Proposed Occupant  Other

P.R. Gould Applicant's Signature % Federated Realty - 6000 Port Wash Rd Applicant's Address  
Gould

NOTE: A copy of a Certificate of Compliance or Notice of Noncompliance will be given to all persons named above.

Application and fee received: Date 8-3-89  
Rec # 23393

Received by RL

Inspection made: Date 8-11-89

Signature [Signature]

INSPECTION DEPARTMENT  
VILLAGE OF FOX POINT  
7200 N. SANTA MONICA BOULEVARD  
FOX POINT, WISCONSIN 53217

NONCOMPLIANCE NOTICE

August 14, 1989

Date

Issued to: Nellie Lubenow c/o Phyllis Pease

Address: 3219 N. 82nd St., Milwaukee, WI 53222


An inspection of the premises located at 1011 E. Spooner Road  
discloses noncompliance with Codes or Ordinances of the Village of Fox Point as  
hereinafter listed:

1. Remove chimney connector from incinerator to masonry chimney and seal opening as per Code.
2. Smoke detectors are required for each level including the basement.
3. Noticeable water stains and cracks were noted in the foundation throughout the home which will require maintenance in the future.
4. An approved back-siphonage or back-flow prevention valve is required for the sprinkler system as per the Plumbing Code.
5. Fireplace damper shall comply with Code.
6. Existing electrical service will require maintenance. It is recommended that this service should be updated and replaced.
7. A Code-complying exhaust fan is required for the bathroom.

The premises at the above address shall be brought in compliance before there is a change in occupancy. Please notify this office when corrections have been made and a reinspection of the premises for compliance is desired.

The occupant or proposed new occupant of the premises feeling aggrieved by the action of the Building Inspector may appeal to the Board of Appeals following the usual procedure on appeal from an order of the Building Inspector within thirty (30) days of the above date.

cc: P.R. Gould  
Federated Realty Group, Inc.  
6000 N. Port Washington Rd.  
Milwaukee, WI 53217

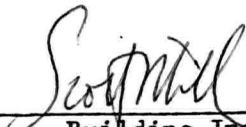  
Building Inspector  
Village of Fox Point

INSPECTION DEPARTMENT  
VILLAGE OF FOX POINT  
7200 N. SANTA MONICA BOULEVARD  
FOX POINT, WISCONSIN 53217

CERTIFICATE OF COMPLIANCE

No. 2696

Date September 13, 1989


Issued to Nellie Lubenow c/o Phyllis Pease

Address 3219 N. 82nd Street, Milwaukee, WI 53222

This Certificate of Compliance permits a change in the occupancy of the premises located at 1011 E. Spooner Road

in Fox Point, Wisconsin, any time within one year from the date hereof, and indicates that so far as can reasonably be determined by a visual inspection of the premises and a review of the Village records, the premises meet the requirements of Section 30P.62 of the Fox Point Building Code. This certificate is issued for the benefit of the Village of Fox Point in the enforcement of Section 30P.62 of the Fox Point Building Code. Neither the Village of Fox Point nor the Building Inspector assumes any liability in or as a result of the inspection or issuance of this Certificate of Compliance and by the issuance of this Certificate of Compliance does not guarantee or warrant as to the condition of the premises inspected.

cc: P.R. Gould  
Federated Realty

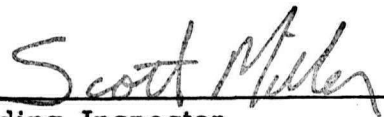  
\_\_\_\_\_  
Building Inspector  
Village of Fox Point

VILLAGE OF FOX POINT

MILWAUKEE COUNTY, WISCONSIN

No. 1051

APPLICATION FOR BUILDING PERMIT

TO THE BUILDING INSPECTION DEPARTMENT:

The undersigned hereby applies for a permit to build, in accordance with the information tabulated hereafter,

Designation Breezeway & Garage Duplex, Residence, Apartment, Store, Garage, Theatre

House Number 1011 E. Spooner Road STREET

Lot 3 Block

Subdivision Fox Point Terrace

District B Residence

Does contemplated building violate the Village zoning ordinance? No

Height of Building (stories or feet)

Width (parallel to highway) (feet)

Depth (perpendicular to highway) (feet)

Distance: Street Line to Front Line of Porch (feet)

Type of Construction: Frame, Brick-Tile

Exterior finish Stucco-Siding-Brick Veneer

Height of front yard above street sidewalk grade

Number of rooms

Estimated cost { Garage & Breezeway - 1,000 Building

Is there a private garage? Yes

Does the contemplated garage violate the Village zoning ordinance? No

Size 10 X 20 Number of stalls 1

Where situated Attached to Residence by Breezeway

General construction Frame and Siding Frame-Brick-Stucco

Have you applied to the Industrial Commission for a permit under the State Building Code?

Has the permit been granted?

Herewith are filed the following duplicate plans in number, which I certify I will conform to in the work hereby applied for.

Remarks: Wall between Breezeway and garage to be 8" masonry or 1" of plaster on Metal Lath to Roof Boards

Herewith are filed the specifications that describe the work in question and as shown on plans above submitted.

In making the application the undersigned agrees to obey the Fox Point Building Code pertaining to the erection of buildings and also agrees to obey all other ordinances of the Village of Fox Point.

The undersigned, owner or being duly authorized so to do, hereby gives express authorization to the Village of Fox Point, its officers, agents and employees, to enter upon the premises herein described and fill up any excavation, or tear down, remove or enclose the unfinished structure for which a permit is herein requested in the event of cessation of the building, whenever the Building Inspector shall determine that such premises in the unfinished condition of the structure are dangerous to members of the public, including children, even though trespassers. The undersigned further hereby waives all statutory notices and consents to the determination by the Village Board and the levy and placing upon the tax roll of a special assessment in the amount of the cost to the Village, including customary Village overhead charges incurred in filling up any such excavation or tearing down, removing or enclosing any such unfinished structure.

Owner of land W. G. Tannhaeuser Owner of building W. G. Tannhaeuser

Permit fee \$ 1.08 herewith tendered.

Signed

Dated, November 23, 19 49

Architect, Owner, Builder.

# BUILDING PERMIT

Village of Fox Point — Milwaukee County — Wisconsin

Number.....1051

.....November 23.....19. 49

To.....W. G. Tannhaeuser.....


Permission is hereby granted you to.....erect a Garage and Breezeway.....at  
number.....1011 E. Spooner Road.....

street, as per your application number.....1051....., filed with me on.....November 23.....19. 49

If the work for which this permit is granted is not commenced within four months from the date hereof, this permit is void.

This permit must be left at the premises for the inspection of police officers.

Fee \$ 1.08.....Received.

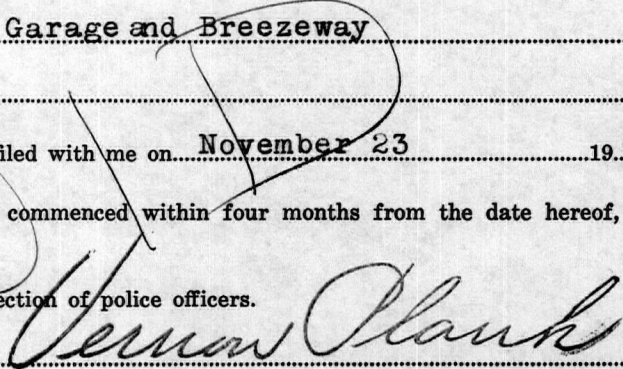  
.....  
Chief Building Inspector.

## THIS PERMIT IS GRANTED WITH THE UNDERSTANDING THAT

1. All Trees in Parking must be protected by Excavating Contractor before starting work.
2. Tool House must not be located on Parking.
3. Any Temporary Toilet must be built at rear of lot.

All Joists must be bridged as follows:

- 10 feet spans—Once.
- 14 feet spans—Two Times.
- 20 feet spans—Three Times.
- 24 feet spans—Four times.

VILLAGE OF FOX POINT

MILWAUKEE COUNTY, WISCONSIN

2/2/55 chb.  
No. 3528

APPLICATION FOR PERMIT

TO THE INSPECTION DEPARTMENT:

The undersigned hereby applies for a permit for the execution of electrical installation for light, heat or power, as hereinafter prescribed.

- 1. Location 1011 E. Spooner Road  
(Give exact street and number. Do not give corner.)
- 2. Owner Walter Schroeder
- 3. Lot \_\_\_\_\_ Block \_\_\_\_\_ Subdivision \_\_\_\_\_
- 4. Building or structure New residence Temporary Post
- 5. Contractor Lester J. Fieldhack License No. 26

	Number	Rate of Fees	Fees
6. Lighting Outlets		@	\$ .10
7. Fixtures		"	.05
8. Range Circuit or Outlet		"	1.00
9. Range Connection		"	1.00
10. Water Heaters & other Heating Devices	1st Kilowatt	"	1.00
	Each Additional Kilowatt	"	.10
11. Refrigerating Machines		"	2.00
12. Oil Burners and Stokers		"	1.00
13. Temporary Permits <u>Temporary Post</u>	Inspection per Hour	"	2.00 <b>2.00</b>
14. Motors	H.P.-H.P.-H.P. per H.P.	"	.10
15. Studded Lights including their Individual Outlets		"	.05
16. Rectifiers and Transformers		"	1.00

Estimated cost \$ \_\_\_\_\_ Total fees **\$2.00**

Date of inspection { Wiring Ready 2/2/55 19 \_\_\_\_\_ Note: Minimum Fee \$1.00  
 { Fixtures 19 \_\_\_\_\_

Enclosed please find \$ **2.00**

It is hereby agreed between the undersigned person, firm or corporation and the Village of Fox Point that for and in consideration of the premises and of the permit for the execution of the electrical installation, for light, heat or power, as particularly described in this application, the work will be done in accordance with all of the provisions of all ordinances regulating the installation of electrical work, electric wiring and apparatus in the Village of Fox Point and all of the subsequent amendments thereto.

Signed *Lester J. Fieldhack*  
 Address 4235 W. Fond du Lac Avenue

*Note - New location*



Village of Fox Point, Milwaukee County, Wisconsin

2174

# Inspector of Buildings Department

Certificate of Electrical Inspection

To Wis. Elec. Power Co.: Relative to

Premises..... 1011 E. Spooner Road. ..... Fox Point

Owner..... C. W. Lubenow .....

**This is to Certify,** that electrical work done under Permit No. 3528 issued by this

DEPARTMENT to Lester J. Fieldhack is in conformity with the provisions of the Building Code of the Village of Fox Point, Milwaukee County, Wis.

Install: Service  ..... Meters

Remarks..... Temporary Service .....

Dated February 3, 1955 .....

Electrical Inspector, Village of Fox Point.

Village of Fox Point, Milwaukee County, Wisconsin

2174

# Inspector of Buildings Department

Certificate of Electrical Inspection

To Wis. Elec. Power Co.: Relative to

Premises 1011 E. Spooner Road. Fox Point

Owner C. W. Lubenow

**This is to Certify,** that electrical work done under Permit No. 3528 issued by this

DEPARTMENT to Lester J. Fieldhack is in conformity with the provisions of the Building Code of the Village of Fox Point, Milwaukee County, Wis.

Install: Service  Meters

Remarks Temporary Service on house.

Dated April 11, 1955

Electrical Inspector, Village of Fox Point.

VILLAGE OF FOX POINT  
MILWAUKEE COUNTY, WISCONSIN

Rec # 9965

3/26/55  
chk.

No. 3371

APPLICATION FOR PERMIT

TO THE INSPECTION DEPARTMENT:

The undersigned hereby applies for a permit for the execution of electrical installation for light, heat or power, as hereinafter prescribed.

1. Location 1011 E. Spooner Road  
(Give exact street and number. Do not give corner.)
2. Owner Mr. Lubenow
3. Lot \_\_\_\_\_ Block \_\_\_\_\_ Subdivision \_\_\_\_\_
4. Building or structure New residence
5. Contractor Lester J. Fieldhack Licence No. 26

	Number	Rate of Fees	Fees
6. Lighting Outlets	100	@ \$ .10	\$ 10.00
7. Fixtures	25	" .05	1.25
8. Range Circuit or Outlet	1	" 1.00	1.00
9. Range Connection		" 1.00	
10. Water Heaters & other Heating Devices	<u>1</u> Bath Heater	" 1.00	<u>1.00</u>
	1st Kilowatt	" .10	<del>2.00</del>
	Each Additional Kilowatt	" .10	
11. Refrigerating Machines		" 2.00	
12. Oil Burners and Stokers	1	" 1.00	1.00
13. Temporary Permits	1	Inspection per Hour " 2.00	2.00
14. Motors		H.P.-H.P.-H.P. per H.P. " .10	
15. Studded Lights including their Individual Outlets		" .05	
16. Rectifiers and Transformers		" 1.00	
Estimated cost \$ _____		Total fees <u>\$16.25</u>	

Date of inspection { Wiring Notify 19 \_\_\_\_\_ Note: Minimum Fee \$1.00  
                                  Fixtures 19 \_\_\_\_\_

Enclosed please find \$ 16.25

It is hereby agreed between the undersigned person, firm or corporation and the Village of Fox Point that for and in consideration of the premises and of the permit for the execution of the electrical installation, for light, heat or power, as particularly described in this application, the work will be done in accordance with all of the provisions of all ordinances regulating the installation of electrical work, electric wiring and apparatus in the Village of Fox Point and all of the subsequent amendments thereto.

Signed Lester J. Fieldhack  
Address 4235 W. Fond du Lac Avenue

Ed F  
2/74

INSPECTION APPROVAL

Permit 6364

Date 25 Sept 1964

TO DEPT. OF BUILDING INSPECTION  
VILLAGE OF FOX POINT

Please be advised that the undersigned has made a Air conditioner  
Electrical inspection of the residence of C. Luebnow  
located at 1011 E. Spooner Rd and hereby approves same.

REMARKS:

Signed Walter J. Kaiser  
WALTER J. KAISER  
ELECTRICAL INSPECTOR  
VILLAGE OF FOX POINT

# APPLICATION FOR BUILDING PERMIT

TO THE BUILDING INSPECTION DEPARTMENT:

The undersigned hereby applies for a permit to build, in accordance with the information tabulated hereafter,

Designation Single family residence with attached garage  
Duplex, Residence, Apartment, Store, Garage, Theatre

House Number 1011 E. Spooner Rd. STREET

Lot 3 and all except W 27' of Lot 4 Block 4

Subdivision Fox Point Terrace

District Fox Point, Wis.

Does contemplated building violate the Village zoning ordinance? No

Height of Building 19 (stories or feet)

Width (parallel to highway) 76'-2" (feet)

Depth (perpendicular to highway) 59' (feet)

Distance: Street Line to Front Line of Porch 31' (feet)

Type of Construction: Frame - cut Lannon stone veneer  
Frame, Brick-tile

Exterior finish Cut Lannon stone veneer  
Stucco-Siding-Brick Veneer

Height of front yard above street sidewalk grade.....

Number of rooms 6 & 1 1/2 baths

Estimated cost { Garage .....  
 Building 28,000

Is there a private garage? Yes

Does the contemplated garage violate the Village zoning ordinance? No

Size 20x29' Number of stalls 2

Where situated Attached @ west end

General construction Same as house  
Frame-Brick-Stucco

Have you applied to the Industrial Commission for a permit under the State Building Code?.....

Has the permit been granted?.....

Herewith are filed the following duplicate plans.....in number, which I certify I will conform to in the work hereby applied for.

Remarks: 1) Maximum span - 2x10-16" oc - 14'-8"  
2) Fireplace chimney must be 2' over main ridge.

Herewith are filed the specifications that describe the work in question and as shown on plans above submitted.

In making the application the undersigned agrees to obey the Fox Point Building Code pertaining to the erection of buildings and also agrees to obey all other ordinances of the Village of Fox Point.

The undersigned, owner or being duly authorized so to do, hereby gives express authorization to the Village of Fox Point, its officers, agents and employees, to enter upon the premises herein described and fill up any excavation, or tear down, remove or enclose the unfinished structure for which a permit is herein requested in the event of cessation of the building, whenever the Building Inspector shall determine that such premises in the unfinished condition of the structure are dangerous to members of the public, including children, even though trespassers. The undersigned further hereby waives all statutory notices and consents to the determination by the Village Board and the levy and placing upon the tax roll of a special assessment in the amount of the cost to the Village, including customary Village overhead charges incurred in filling up any such excavation or tearing down, removing or enclosing any such unfinished structure.

We hereby agree to provide a house number plate or sign readily observable from the public highway which will be installed not less than 15 days after the residence is occupied.

Owner of land C.W. Lubenow Owner of Building C.W. Lubenow  
3322 N. Murray Ave.

Permit fee \$ 67.78 herewith tendered.

Signed Walter C. Schroeder Co.  
John V. Schroeder  
 Architect, ~~Builder~~ Builder

Dated, Dec. 17, 1954

Rec #19753  
 1/10/55

2 Story  
770 sq ft.

Permit expired Residence not started.

VILLAGE OF FOX POINT  
MILWAUKEE COUNTY, WISCONSIN

No. 1003

APPLICATION FOR BUILDING PERMIT

TO THE BUILDING INSPECTION DEPARTMENT:

The undersigned hereby applies for a permit to build, in accordance with the information tabulated hereafter,

Designation Residence  
Duplex, Residence, Apartment, Store, Garage, Theatre

House Number 1011 E. Spooner Road STREET

Lot 3 Block 4

Subdivision Fox Point Terrace

District B Residence

Does contemplated building violate the Village zoning ordinance? No

Height of Building 2 Story (stories or feet)

Width (parallel to highway) 28 ft. (feet)

Depth (perpendicular to highway) 27 ft. (feet)

Distance: Street Line to Front Line of Porch 60 ft. to Center Line of E. Spooner Road (feet)

Type of Construction: Frame  
Frame, Brick-Tile

Exterior finish Brick and Siding  
Stucco-Siding-Brick Veneer

Height of front yard above street sidewalk grade 12" above Road Crown

Number of rooms 6 Rooms, 1 Bath, and 1 Lav.

Estimated cost { Garage \_\_\_\_\_  
Building Residence \$15,000

Is there a private garage? \_\_\_\_\_

Does the contemplated garage violate the Village zoning ordinance? \_\_\_\_\_

Size \_\_\_\_\_ Number of stalls \_\_\_\_\_

Where situated \_\_\_\_\_

General construction \_\_\_\_\_  
Frame-Brick-Stucco

Have you applied to the Industrial Commission for a permit under the State Building Code? \_\_\_\_\_

Has the permit been granted? \_\_\_\_\_

Herewith are filed the following duplicate plans \_\_\_\_\_ in number, which I certify I will conform to in the work hereby applied for.

Remarks: Approve Incinerator or Garbage Disposal will be installed

Herewith are filed the specifications that describe the work in question and as shown on plans above submitted.

In making the application the undersigned agrees to obey the Fox Point Building Code pertaining to the erection of buildings and also agrees to obey all other ordinances of the Village of Fox Point.

The undersigned, owner or being duly authorized so to do, hereby gives express authorization to the Village of Fox Point, its officers, agents and employees, to enter upon the premises herein described and fill up any excavation, or tear down, remove or enclose the unfinished structure for which a permit is herein requested in the event of cessation of the building, whenever the Building Inspector shall determine that such premises in the unfinished condition of the structure are dangerous to members of the public, including children, even though trespassers. The undersigned further hereby waives all statutory notices and consents to the determination by the Village Board and the levy and placing upon the tax roll of a special assessment in the amount of the cost to the Village, including customary Village overhead charges incurred in filling up any such excavation or tearing down, removing or enclosing any such unfinished structure.

Owner of land W. G. Tanhauser Owner of building W. G. Tanhauser

Permit fee \$ 8.43 herewith tendered.  
Signed Wm. G. Tanhauser

Dated, August 30, 1949

Architect, Owner, Builder.

Issued 8/31/49  
Culvert # 484 Rec. # 4404

Plumber Wm Halliburton

No. 1740

Drainlayer

Address 2484 Silver Spr.

# Application and Record

Owner Charles Lubenow

Address 3322 N. Murray Ave.

Fox Point, Wis., April 29, 1953

To the VILLAGE OF FOX POINT, PLUMBING AND WATER INSPECTION DEPARTMENT: The undersigned hereby make application to do the work of Sewer & Water lateral to lot line consisting of

laying a 6 inch Clay drain pipe from Main to Curb

laying a 1 inch Copper service pipe from Main to Curb;

### PERMITS ISSUED

Kind	No.
Sewer and Plumbing	<u>1639</u>
Water	<u>1123</u>
Street	
Meter	

to lot line ~~to premises at~~

a 1 inch service pipe from curb to building at lot line

No. ....

No. ....

Remarks: .....

Remarks: .....

the following premises owned by Charles Lubenow 1011 E. Spooner Rd.  
Name of owner Address

Description	Lot	Block
<u>Fox Point Terrace</u>	<u>3rd part of lot 4</u>	<u>4</u>

In the performance of this work the undersigned Plumber or Drain Layer hereby agrees to be bounden by and submit to all statutes, city ordinances, and rules and regulations prescribed by the Village Board for the government of Plumbers and House Drain Layers.

License No. 7739

Wm Halliburton Plumber

### FIXTURES WITH DRAIN OR WATER CONNECTIONS

No.	No.
Bath Tubs	Wash Basins
Ice Box	Water Closets
Laundry Tubs	Showers
Sanitary Bubblers	Basement Drains
Sinks	
Urinals	

### FEEES

Storm Sewer Connection	\$
Sanitary Sewer Connection	
Water Connection	<u>5.00</u>
Fixtures	
Water Meter	
Total	<u>\$ 5.00</u>
Deposit to cover street repairs	
<u>R. Janawig</u> Permit Clerk	

A. .... inch water service pipe was laid in. ....  
Curb box is located .... feet of .... feet of ....

A. .... inch sanitary sewer connection was made in. ....  
.... feet of manhole ....

A. .... inch storm sewer connection was made in. ....  
.... feet of manhole ....

No storm water or surface water drains, whether installed above or below the surface of the ground may be connected to the sanitary sewer system. Bldg. Code Sec. 10-48, P. 13b

Outside Drain	House Drain	Report	Inspection Soil and Under Floor	Report	Final Inspection	Return	Water
							On
							On
							Off
							Off

Installation Approved 44-1 Application Approved ....., 19...

As Built S-73 W-34

Water and Plumbing Inspector

### REMARKS

### COMPLAINT RECORD

No Meter  
26 ft trench  
Fixtures & House lateral on  
App. # 2028 - 3/22/55  
A.P. Beckes Plbr.

W. J. Rec # 2878 Cash  
4/30/53

Owner CHARLES LUBENOW

Plumber Wm HALLIBURTON

Permit No. 1740

Street 1011 E. SPOONER RD.

LATERAL  
Entered

2174



Plumber G.P. Backer

No. 2028

Drainlayer

Owner C. Lubnauer

Address 3819 H & A

Address 1011 Spooner

Fox Point, Wis., 3-28, 1955

# Application and Record

To the VILLAGE OF FOX POINT, PLUMBING AND WATER INSPECTION DEPARTMENT: The undersigned hereby make application to do the work of Plumbing & Draining - lot line to house consisting of

laying a 6 inch clay drain pipe from Main to Curb to lot line to premises at

laying a 1 inch clay service pipe from Main to Curb; a 1 inch service pipe from curb to building at

### PERMITS ISSUED

Kind	No.
Sewer and Plumbing	<u>2021</u>
Water	<u>—</u>
Street	<u>—</u>
Meter	<u>1335</u>

Remarks:

Remarks:

the following premises owned by C. Lubnauer 1011 Spooner Rd.  
Name of owner Address

Description	Lot	Block
<u>Fox Point Terrace</u>	<u>3</u> <u># 27 of 4</u>	<u>4</u>

In the performance of this work the undersigned Plumber or Drain Layer hereby agrees to be bounden by and submit to all statutes, city ordinances, and rules and regulations prescribed by the Village Board for the government of Plumbers and House Drain Layers.

License No. 12913 G.P. Backer Plumber

### FIXTURES WITH DRAIN OR WATER CONNECTIONS

No.	No.
Bath Tubs <u>1</u>	Wash Basins <u>2</u>
Ice Box	Water Closets <u>2</u>
Laundry Tubs <u>1</u>	Showers
Sanitary Bubblers	Basement Drains <u>1</u>
Sinks <u>1</u>	Hot Water Reg. <u>1</u>
Urinals <u>1</u>	Septic & Recip. <u>1</u>

### FEES

Storm Sewer Connection	\$
Sanitary Sewer Connection	<u>5.00</u>
Water Connection	<u>1.00</u>
Fixtures	<u>5.50</u>
Water Meter	<u>2.00</u>
Total	<u>\$13.50</u>

Deposit to cover street repairs.....  
R. Nanswig Permit Clerk

A 1 inch Copper water service pipe was laid in South side of E Spooner  
Curb box is located 1 feet of 4 feet of

A 6 inch Clay sanitary sewer connection was made in South side of E Spooner  
feet of manhole LATERAL CONN.

A 1 inch storm sewer connection was made in  
feet of manhole

Outside Drain	House Drain	Report	Inspection Soil and Under Floor	Report	Final Inspection	Return	Water
<u>4-29-55</u>	<u>5-6-55</u>	<u>OK</u>	<u>3-3-55</u>	<u>OK</u>	<u>4-12-56</u>	<u>OK</u>	On
							On
							Off
							Off


Installation Approved 4-12-56 Application Approved 3-28-55, 1955

As Built W-34 S-44-1 Shelburne Water and Plumbing Inspector

### REMARKS

### COMPLAINT RECORD

3/4 A Badger Meter # 5462253 laterals to lot line on  
meter set 9/19/55 app. # 1740 - 4/29/53  
32 ft. trench # 5.00 Wm Halliburton P.H.

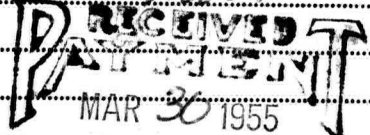

VILLAGE OF FOX POINT  
By E. G. TESGMAN, TRS.

Water for const. of Bldg. Rd.  
on water Per. # 1341 - \$29.98

Rec # 3204 SEWER

Owner C.W. Lubenow

Plumber A Backus

Permit No. 2028

Street 1011-E SPOONER

2174

Plumber Rudy Kane  
 Drainlayer .....  
 Address 441 N. Morris  
 Tel. No. Ed 2 8510

2174  
 No. 3807

## Application and Record

Owner Lubnow  
 Address 1011 E. Spooner  
 Date July 15, 1964

To the VILLAGE OF FOX POINT, PLUMBING AND WATER INSPECTION DEPARTMENT: The undersigned hereby make application to do the work of plumbing - drainlaying - consisting of

laying a ..... inch ..... laying a ..... inch .....  
 drain pipe from Main to Lot line service pipe from Main to Lot line  
 to Building to Building

PERMITS ISSUED	
Kind	No.
Sewer and Plumbing .....	<u>4001</u>
Water .....	—
Street .....	—
Meter .....	—
Water Usage .....	—

at  
1011 E. Spooner ..... Fox Point, Wis.  
 Address at which work is to be done

Subdivision	Lot	Block

In the performance of this work the undersigned Plumber or Drain Layer hereby agrees to be bounden by and submit to all statutes, city ordinances, and rules and regulations prescribed by the Village Board for the government of Plumbers and House Drain Layers.

License No. 2883 ..... Rudy Kane ..... Plumber

FIXTURES WITH DRAIN OR WATER CONNECTIONS			
	No.		No.
Hose Bibs .....		Dishwasher .....	
Bath Tubs .....		Wash Basins .....	
Sump Pump .....		Water Closets .....	
Laundry Tubs .....		Showers .....	
Sanitary Bubblers .....		Basement Drains .....	
Sinks .....		Garbage Disposal .....	
Water Heater .....		Sprinkling System .....	<u>1</u>
Wash Mach. Waste .....			

FEES	
Water Usage .....	\$ <u>—</u>
Sanitary Sewer Connection .....	—
Water Connection .....	—
Water Heater .....	—
Fixtures .....	<u>3.00</u>
Water Meter .....	—
Total .....	<u>\$3.00</u>
Deposit to cover street repairs .....	

Earl H. Blank Permit Clerk

A ..... inch ..... water service pipe was laid in .....

Curb box is located ..... feet ..... of ..... feet ..... of .....

  inch ..... Water Meter No.   Date Installed  

A ..... inch ..... sanitary sewer connection was made in .....  
 feet ..... of manhole .....

A ..... inch ..... storm sewer connection was made in .....  
 feet ..... of manhole .....

Outside Sewer	Report	Inside Sewer	Report	Rough In Plumbing Inspection	Report	Final Inspection	Report
						<u>12-16-64</u>	<u>O.K.</u>


Installation Approved 12-16-64 ..... Application Approved 7-15-64, 19.....

As Built ..... Earl H. Blank Water and Plumbing Inspector

REMARKS

Installed underground sprinkler system

DISCREPANCY RECORD

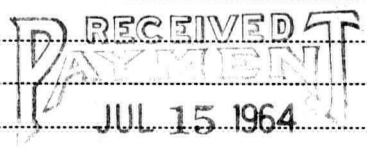

RECEIVED  
 PAYMENT  
 JUL 15 1964  
 VILLAGE OF FOX POINT  
 By Lucy Czerwan, Treas.

Rec # 20354

Owner Lubensow

Plumber Ruby Kane

Permit No. 3807

Street W. C. Spooner Rd.

*[Faint vertical text]*

*[Faint handwritten mark]*

*[Faint vertical text]*

*[Faint vertical text]*

*[Faint vertical text]*

*[Faint handwritten mark]*

VILLAGE OF FOX POINT

MILWAUKEE COUNTY, WISCONSIN

No. 13771

APPLICATION FOR BUILDING PERMIT

TO THE BUILDING INSPECTION DEPARTMENT:

The undersigned hereby applies for a permit to build, in accordance with the information tabulated hereafter,

Type of Structure Residence
Residence, Garage, Store, Office, School, Fence, Shed, Sign, Swimming Pool, Etc.

Address 1011 E. Spooner

Lot Block

Subdivision

District

Does contemplated structure violate the Village zoning ordinance?

Height of Structure (stories or feet)

Width (parallel to highway) (feet) Depth (perpendicular to highway) (feet)

Distance: Street Line to Front Line of Structure (feet)

Distance: Side Lot Line to Structure

Type of Construction Exterior finish
Frame, Brick-tile, Etc. Stucco, Siding, Brick Veneer, Etc.

Height of front yard above street grade

Number of rooms Baths

Estimated cost Garage Building Bathroom Remodel 27,500
Structure

Is there a private garage?

Does the contemplated garage violate the Village zoning ordinance?

Size Number of stalls

Where situated

General construction Frame - Brick - Stucco - Etc.

Have plans been submitted to the Wisconsin Department of Industry, Labor and Human Relations for examination and approval?

Have plans been approved as being in compliance with all applicable sections of the Wisconsin Administrative code?

Herewith are filed the following duplicate plans in number, which I certify I will conform to in the work hereby applied for.

Remarks: Bathroom Remodel - Tub Becomes Shower -
Lose (Move) Closet - Slide Down Vanity, Change To Two Bowl

Herewith are filed the specifications that describe the work in question and as shown on plans above submitted.

In making the application the undersigned agrees to obey the Fox Point Building and Zoning Codes pertaining to the erection of all structures and also agrees to obey all other ordinances of the Village of Fox Point.

The undersigned, owner or being duly authorized so to do, hereby gives express authorization to the Village of Fox Point, its officers, agents and employees, to enter upon the premises herein described and fill up any excavation, or tear down, remove or enclose the unfinished structure for which a permit is herein requested in the event of cessation of the building, whenever the Building Inspector shall determine that such premises in the unfinished condition of the structure are dangerous to members of the public, including children, even though trespassers. The undersigned further hereby waives all statutory notices and consents to the determination by the Village Board and the levy and placing upon the tax roll of a special assessment in the amount of the cost to the Village, including customary Village overhead charges incurred in filling up any such excavation or tearing down, removing or enclosing any such unfinished structure.

We hereby agree to provide a house number plate or sign readily observable from the public highway which will be installed not less than 15 days after the structure is occupied.

Owner of Structure Matt Koblenze Arch. or Contr. Willard Geidel & Son

Address 1011 E Spooner Address 11840 N. Farmdale Rd.

City Fox Point City Mequon WI 53097

State Zip State Zip

Phone 414-351-5078 Phone 262-242-6582

Size of Structure (sq. ft.) Permit Fee 2610 Receipt # 27151

Date Submitted State ID# 6086/6089 Exp. Date

Date Approved 9/19/88 Signed J. V. St. (Pres)

Date of Permit Architect, Owner, Builder

Plumber - Cliff Bergin & Asso.
Electrician - G E C I (Gilbert)

*Village of Fox Point*  
**7200 North Santa Monica Blvd.**  
**Fox Point, WI 53217**

# DEPARTMENT OF ELECTRICAL INSPECTION

## Application for Permit for Electrical Installation

VILLAGE OF FOX POINT

TO THE ELECTRICAL INSPECTOR:

Date 8-17-64

The undersigned hereby applies for a permit for the execution of electrical installation for light, heat, or power, as hereafter prescribed:

Location 1011 E. Spooner Rd.  
(Give exact street and number. Do not give corner)

Elec. Contractor Northern Electric Contractors Address 451 W-22351 Hilox Rd. Sussex

Builder..... Address.....

Owner C. Suchnow Address.....

What is occupancy of the building NEW  OLD

1. Outlets.....		each	.....	\$ .15	
2. Fixtures.....		each	.....	.10	
3. Fixtures — fluorescent, cold cathode, lumiline, mercury vapor.....		each lamp	.....	.10	
4. Audible or visual devices.....		per device	.....	.10	
5. Exhaust and ventilating fans and their control (below 1 H.P.).....		each	.....	.50	
6. Built-in electric heaters; bathroom, nursery, etc.....		each	.....	.50	
7. Garbage Disposal.....		each	.....	.50	
8. Dishwasher.....		each	.....	.50	
9. Clothes dryer.....		each	.....	.50	
10. Range or other receptacles over 150 volts.....		each	.....	.50	
11. Water heater.....		each	.....	.50	
12. Automatic heating equipment — gas, oil, coal.....		each	.....	2.00	
13. Automatic water systems.....		each	.....	1.00	
14. Refrigerating, air conditioning, etc., machines.....	<u>1</u>	each	.....	2.00	<u>2 00</u>
15. Strip lighting, plug in strip, trol-e-duct, etc.....		per ft.	.....	.03	
16. Dimmers or Time Clocks.....		each	.....	.50	
17. Vacuum and Inert-Gas tube sign.....		each transformer	.....	.50	
18. Incandescent Signs, studded lights.....		per socket	.....	.05	
19. Arc and mercury lamps, spot and floodlights (mogul base).....		each	.....	.25	
20. Motors, each horsepower or fraction thereof each motor.....		H. P.	.....	.15	
21. Generators, rectifiers, transformers, etc.....		K. W.	.....	.10	
22. Feeders or subfeeders No. 3 B & S gauge or larger.....		each	.....	1.00	
23. Raceways, wireways, busways, gutters.....		per ft.	.....	.05	
24. Electric heating devices (other than those listed above).....		first kilowatt	.....	.50	
25. Service equipment — 0-100 amps. new or overhauling.....		per disconnect	.....	1.00	
Service equipment — 100 amps. to 600 amps.....		per disconnect	.....	2.00	
Service equipment — over 600 amps.....		per disconnect	.....	4.00	
26. Temporary service, etc. (3 month period).....		.....	.....	2.00	
27. Motion picture, stereopticon and x-ray machines, etc.....		each	.....	2.00	
28. Re-inspection after time limit on notice.....		.....	.....	2.00	
29. Minimum fee for any permit requiring separate inspection.....		<b>MINIMUM FEE</b>	.....	2.00	
30. Double fee shall be charged for any work started before filing an application for a permit.....		<b>FEE DOUBLE</b>	.....	.....	
31. Final inspection for permit number.....		.....	.....	.50	
<b>TOTAL FEES.....</b>					<u>2 00</u>

It is hereby agreed between the undersigned, as owner, his agent or servant and the Village of Fox Point that for and in consideration of the premises and of the permit for the execution of electrical installation, for light, heat or power as above described, to be issued and granted by the Electrical Inspector, that the work thereon will be done in accordance, with the description herein set forth in this statement, and it is further agreed to alter or install same in strict compliance with the Village of Fox Point Elec. Code and to obey any and all lawful orders of the Electrical Inspector of the Village of Fox Point, the Statutes of the State of Wisconsin and the rules and regulations issued by the Industrial Commission of Wisconsin under authority of the State Statutes.

REMARKS:.....

Date for Inspection	Date Approved	Signature
		<u>Brown J. Brechan</u> (Supervising Electrician)
Roughing in.....		Address <u>451 W-22351 Hilox Rd.</u>
Temp.....		City <u>Sussex</u>
Final <u>At Convenience</u>		Zone..... Telephone <u>Co. 4-0080</u>



NAME: ... ADDRESS: ... PHONE: ...

1. I hereby certify that the above is a true and correct copy of the original as shown to me by the donor. I have compared this copy with the original and find it to be a true and correct copy.

Table with columns for NAME, ADDRESS, CITY, STATE, ZIP, and other details. Includes entries like 'MADAM LEE' and 'MADAM LEE'.

12. I hereby certify that the above is a true and correct copy of the original as shown to me by the donor. I have compared this copy with the original and find it to be a true and correct copy.