

04-08-'10 12:01 FROM-VILLAGE OF FOX POINT 414-351-8909

T-267 P0001/0003 F-895

er TOTAL MECHANICAL

No. 11967

Owner RUSS SNOPEK

ss 61234 N2930 PAUL RD.

Application and Record

Address 3425 N. FOX CROFT LANE

City, State, Zip PEWAUKEE WI 53072

Village of Fox Point
7200 N. Santa Monica Blvd.
Fox Point, WI 53217
(414) 351-8900

Date 4/3, 20 16

Tel. No. 262-522-7129

100326-0019

TO the VILLAGE OF FOX POINT, PLUMBING AND WATER INSPECTION DEPARTMENT:

The undersigned hereby make application to do the work of plumbing consisting of
laying a _____ inch _____ Laying a _____ inch _____
builder sewer from Main to Lot line water service from Main to Lot line
to Building at to Building

PERMITS USED	
Kind	No.
Sewer and Plumbing	<u>11921</u>
Water	
Street	
Meter	
Water Usage	

3425 N. FOX CROFT LANE

Fox Point, WI

Address at which work is to be done

Subdivision	Lot	Block

In the performance of this work the undersigned Plumber hereby agrees to bounden by and submit to all statutes, village ordinances, and rules and regulations prescribed by the Village Board for Plumbers.

State Master Lic.# 220399 Expir. 3/31/12 Building Contractor Reg# _____ Expir. _____

BRIAN HOERNKE B. Hoernke
FIXTURES WITH DRAIN OR WATER CONNECTIONS

(A current certificate of insurance must be provided when doing work in road right of way (ROW)).

No.	No.
Hose Bibs	Dishwashers
Bath Tubs	Wash Basins
Jump Pumps	Water Closets
Laundry Trays	Showers
Drinking Fountains	Floor Drains
Sinks	Food Waste Grinders
Water Heaters <u>1</u>	Sprinkling System
Wash. Mach. Wastes	Urinals
Bidets	
Catch Basins	

FEES

Water Usage _____ \$
Building Sewer _____
Water Service _____
Building Drain _____
Fixtures _____
Water Meter _____
Total \$50.00
Deposit to cover street repairs _____

WATER HEATER REPLACEMENT

Permit Clear

A _____ inch _____ water service pipes laid in _____

Curb box is located _____ feet _____ of _____ feet _____ of _____

_____ inch _____ Water Meter No. _____ Date Installed _____

A _____ inch _____ sanitary sewer connection was made in _____

_____ feet _____ of manhole _____

A _____ inch _____ storm sewer connection was made in _____

_____ feet _____ of manhole _____

Building Sewer	Report	Building Drain	Report	Rough In Plumbing Inspection	Report	Final Inspection	Report
				<u>By CEST (and) PPI</u>			
				<u>Spoke to Brian Hoernke & H.O.</u>			

on 6/11/10

Installation Approved _____ Application Approved _____, 20 _____

As Built _____

Water and Plumbing Inspector _____



Credential Search Menu

Find Company OR Individual

- [Search by
Credential
ID](#)

- [Advanced
Search](#)

Search for Individual or Company by Category here:

Credential Type (required)	HVAC Contractor
Credential Status (required)	Any
Zip (or first three digits)	53072
Last or Business Name	Total Mechanical

1 record(s) were returned by your search.

Black=Approved Blue=In Renewal Process Red=Expired or Not Valid

Find Tank Contractor

- [Search by
Tank
Specialty](#)

ID	Name	City,State,Zip	Credential Type	Expiration
5893	TOTAL MECHANICAL INC,	PEWAUKEE WI 53072-5731	HVAC Contractor	03/05/14



Customer Details	
Name	BRIAN MICHAEL HOERNKE
Contact Info	PEWAUKEE,WI 53072 Specific contact information is not available for this customer.

Credentials listed for HOERNKE, BRIAN MICHAEL

The continuing education information displayed here may not be accurate due to reporting, entry, or web retrieval errors.
It is a credential holder's responsibility to keep track of their continuing education credits.

Black=Approved Blue=In Renewal Process
Red=Expired or Not Valid

Credential Type	Expiration	CE Hours Needed	CE Needed By
Journeyman Plumber	03/31/07	0	12/30/06
Master Plumber	03/31/12	6	12/31/11

Receipt No: 1.032274

Apr 14, 2010

8425 N FOXCROFT LANE

LICENSES & PERMITS-PLUMBING PERMIT	50.00
24-44470 PLUMBING PERMIT	

Total:	50.00
--------	-------

CHECK	Chk No: 124708	50.00
Total Applied:		50.00

Change Tendered:	.00
------------------	-----

04/14/10 11:41am

VILLAGE OF FOX POINT
7200 N. SANTA MONICA BLVD
FOX POINT, WI 53217

414-351-8900

100326-0019

VILLAGE OF FOX POINT

7200 N. SANTA MONICA BLVD.
FOX POINT 53217
414-351-8900

OFFICE USE ONLY

 Permit No. 19353
 Received 4/14/10
 Service _____
 Rough-in _____
 Final 4/14/10

APPLICATION FOR ELECTRICAL PERMIT

Date 3-31-10License No. 29

PLEASE TYPE OR PRINT WITH BALL POINT PEN

Builder _____

Owner

Russ & Patricia Snopce

Occupant _____

Job Address

8425 N Foxcroft LaneESTIMATED COST OF JOB \$ 200

- Buildings
- ☒
- Residential
-
- ☐
- Commercial
-
- ☐
- Industrial
-
- ☐
- Institutional
-
- ☐
- New Construction
-
- ☐
- Additional Rooms
-
- ☐
- Remodeling
-
- ☐
- New Occupancy

Where on Premises?

Describe Wire Replacement
Furnace / A/C

List Name of Installing Contractor

HEATING Total MechanicalAIR CONDITIONINGPLUMBING

Date of Inspection

Rough _____ Will Call ☐Final _____ Will Call ☐Service Approval Sent _____ ☐

REMARKS:

No.	Description	Qty.	Rate of Fees	Dollars	Cents
1	Light, switch and convenience outlets		.35 ea		
2	Lighting Fixtures		.30 ea		
3	Fluorescent Fixtures - per tube		.30 ea		
4	Range, Electric		4.00 ea		
5	Garbage Grinding and Disposal Unit		3.00 ea		
6	Dishwasher		4.00 ea		
7	Clothes Dryer		4.00 ea		
8	Water Heaters, Electric		4.00 ea		
9	Gas Burner, Oil Burner or Stoker	1	5.00 ea	5	-
10	Refrigerating, Air Cooling or similar machine - .25 per HP	1	5.00 min	5	-
11	Feeders - No. 6 A.W.G. or Larger		7.00 ea		
12	Temporary Service Permit for: How Long?		10.00 ea		
13	Services: Service Switches, ea.		5.00 ea		
	Service 1. 0 through 100 amps.		5.00 ea		
	2. 101 through 400 amps.		10.00 ea		
	3. 401 through 600 amps.		10.00 ea		
	4. 601 through 1000 amps.		15.00 ea		
	5. Thereafter, ea. additional 1000 amps.		5.00 ea		
14	Motors over 1/4 HP		.30 per HP or frac		
15	Fuel Dispensing Pumps		6.00 ea		
16	Transformers, Rectifiers and Generators		.30 per KW		
17	Space Heating Systems, per circuit		3.00 ea		
18	Power receptacles - 120 Volts or over 1. Through 30 amps		3.00 ea		
19	2. Over 30 amps		5.00 ea		
20	Wireways, busways, underfloor raceways or auxiliary gutters		.25 per ft		
21	Strip Lighting, Plug-in Strip, Trol-E Duct or similar system		.20 per ft		
22	Signs, Electric - .10 ea. socket, plus .50 ea. add'l. transformer		8.00 min		
23	Swimming Pool Wiring: A. Inground pools		40.00		
24	B. Above ground pools		25.00		
25	Spas, Hot-tubs, Hydromassage Bathtubs		6.00		
26	MINIMUM CHARGE FOR ANY ONE PERMIT		50.00 ea	50	-
27	FAILURE TO CALL FOR FINAL INSPECTION		15.00		
28	DOUBLE FEES will be charged for any work started before obtaining permit.				


Receipt # 32277TOTAL FEES 50

The undersigned hereby makes application for a permit for the execution of electrical installation for light, heat or power as prescribed and agrees to comply with all applicable State and Local Codes and Ordinances regulating the installation of electrical wiring and equipment in the Village of Fox Point.



 MAKE CHECKS PAYABLE TO:
 Treasurer, Village of Fox Point
 MAIL TO: Electrical Inspector
Contractor Total Mechanical

Supervising Electrician (Signature)

Date 3-31-10Address W234 N2830 Paul RdTelephone 414-397-8442City PewaukeeState WIZip Code 53072

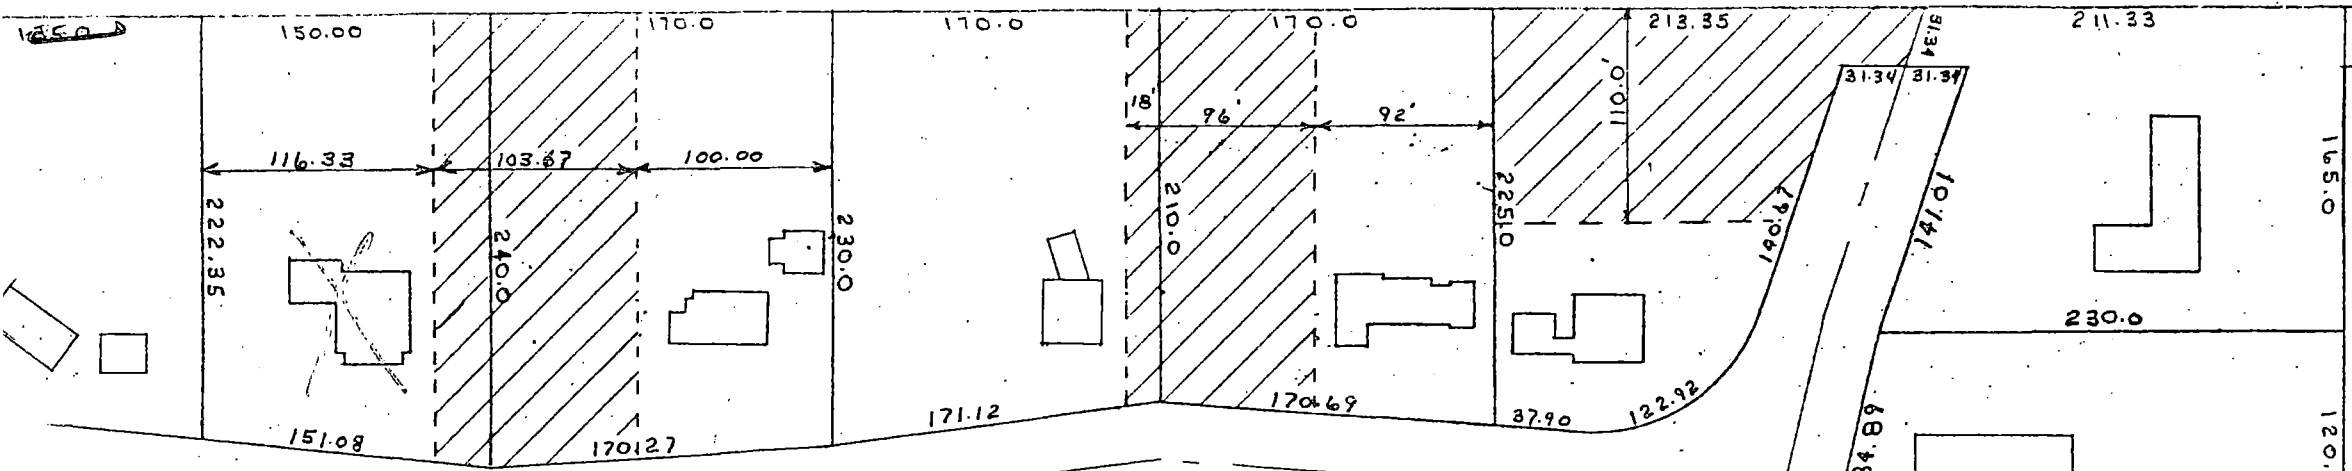

Hi, I
was looking
for big maps
came across this
sheet? Any
more studies of
possible lot split?

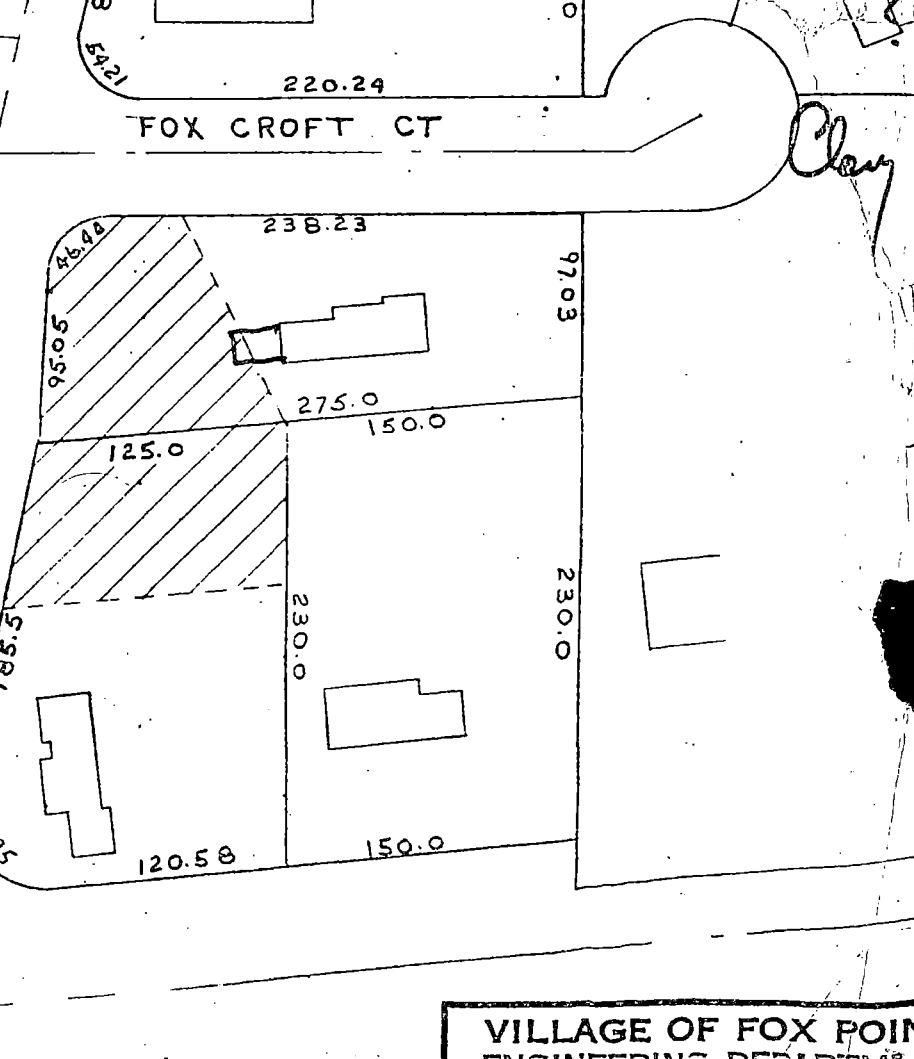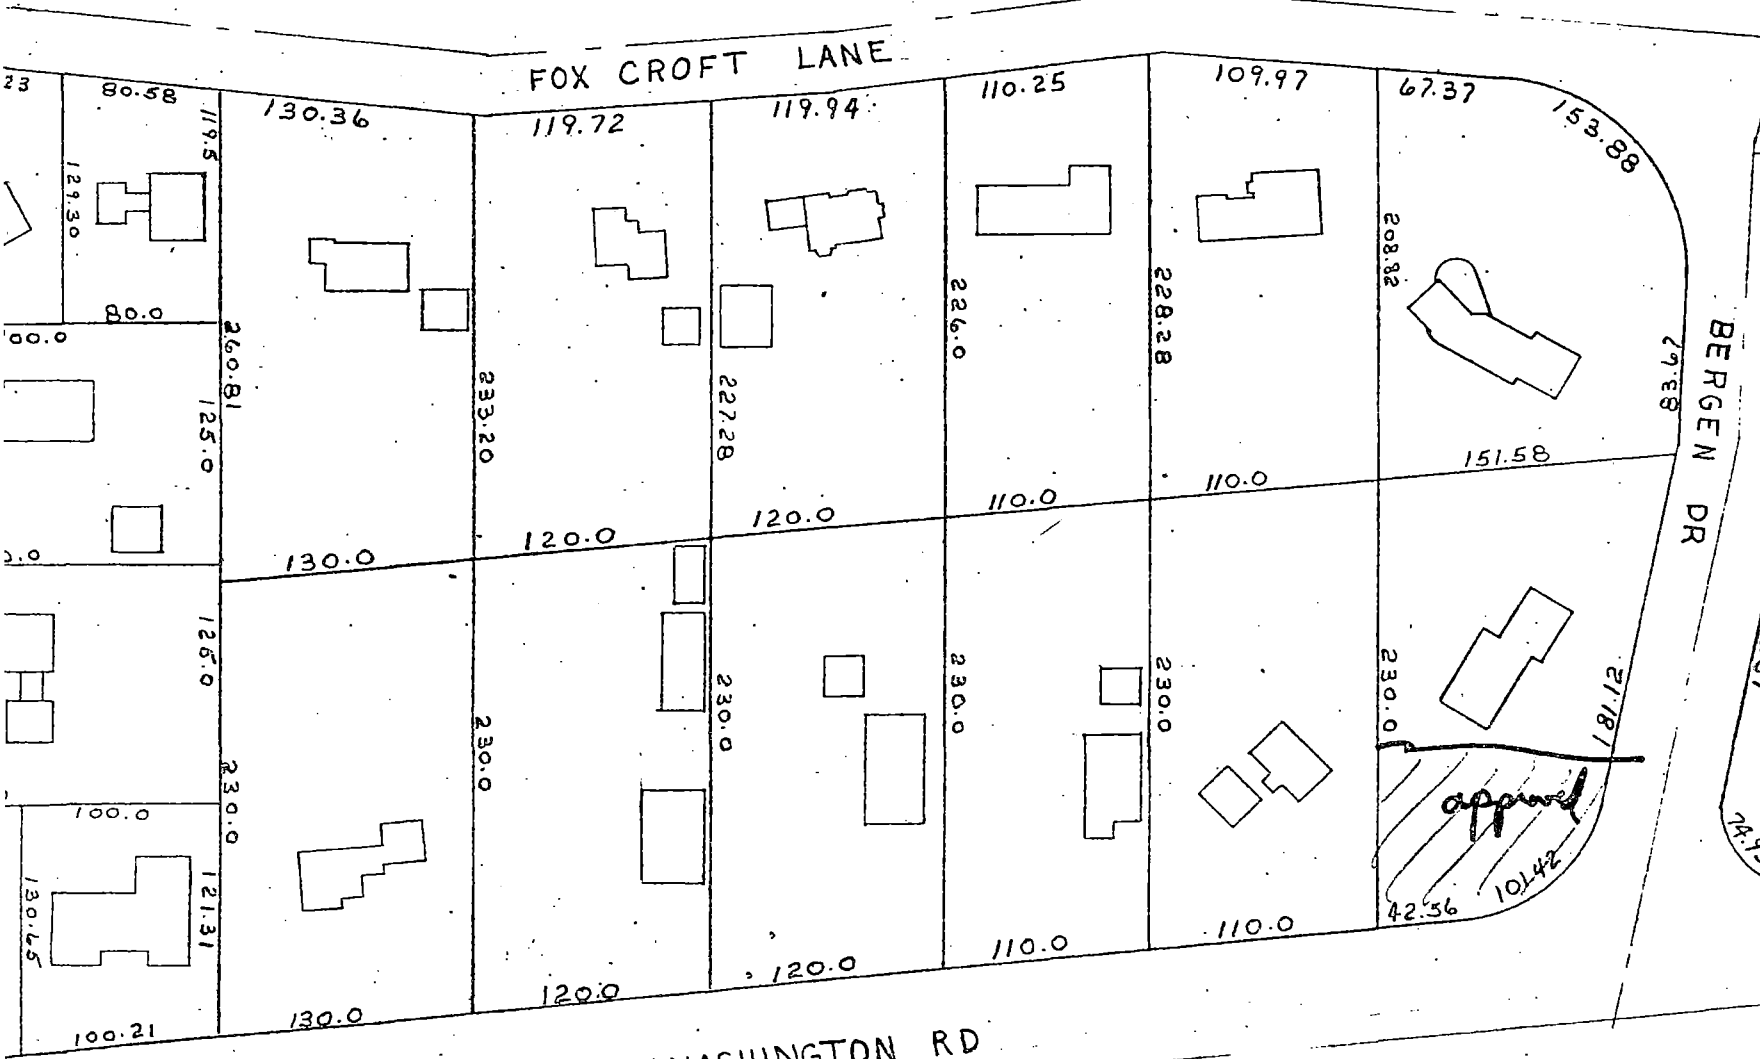

Clay

60.00
Receipt #32277

VILLAGE OF FOX POINT
MILWAUKEE COUNTY, WISCONSIN

No. 7181

APPLICATION AND RECORD FOR HEATING PERMIT
TO THE BUILDING INSPECTION DEPARTMENT:

The undersigned hereby applies for a permit to install, in accordance with the information tabulated hereafter,

Winter Air Conditioner ☒ Type GAS FURNACE
Forced Air, Radiant, Baseboard, Etc.

Fuel: ☒ Gas ☐ Oil ☐ Coal ☐ Elect. ☐ Other

Desc. of Heating Plant TRANE 80,000 BTU 2 Stage
VARIABLE

Vented to Outside

Fuel Tank ☐: _____ Size _____ Location _____

Summer Air Conditioner ☒ Size 36,000 3 Ton (Ton, H.P.)

Coolant R-410A

Compressor Coolant: Air ☒; Water ☐;

If Water Cooled:

Source of Water _____

Discharged to _____

Location of unit on premises including distances to lot lines required for approval of exterior apparatus.

South side of House 50' to Lot Line

Incinerator ☐ Manufacturer's Name _____

Model No. _____ Capacity _____ Bushels _____

Has installation permit been issued by Milwaukee Co. Dept. of Air Pollution Control? _____

Remarks _____

The undersigned acknowledges that he is familiar with Ordinance No. 261, and all amendments thereto and that the work described herewith shall conform in all respects to said ordinances and all other ordinances of the Village of Fox Point, and laws of the State of Wisconsin. Any variations of the above may cause immediate revocation of the permit, if granted.

Owner ROSS + PATRICIA SNOPEK

Address of Work 8425 N. FOX CROFT LANE

OFFICE USE ONLY

Application Approved: 7/14/10 Installation Approved: idilliosp

Robert D. Dillios
Signed

Contractor TOTAL MECHANICAL 3-31-10
Sub to Air Unit Setback Review Date
OK Mr. Cond. 8

Address W 234 N 2830 PAUL RD Phone 262-523-2500

City PEWAUKEE State WI Zip 53072

State Credential Number 5893 & Expiration Date 3-5-2014



Credential Search Menu

Find
Company OR
Individual

- [Search by
Credential
ID](#)

- [Advanced
Search](#)

Find Tank
Contractor

- [Search by
Tank
Specialty](#)

Customer Details	
Name	TOTAL MECHANICAL INC
Contact Info	TOTAL MECHANICAL INC W234 N2830 PAUL RD PEWAUKEE, WI 53072 Phone: (262)-5232500

Credentials listed for TOTAL MECHANICAL INC,

The continuing education information displayed here may not be accurate due to reporting, entry, or web retrieval errors.

It is a credential holder's responsibility to keep track of their continuing education credits.

Black=Approved Blue=In Renewal
Process Red=Expired or Not Valid

Customer Details	
Name	TOTAL MECHANICAL INC
Contact Info	TOTAL MECHANICAL INC W234 N2830 PAUL RD PEWAUKEE,WI 53072 Phone: (262)-5232500

Credentials listed for TOTAL MECHANICAL INC,

The continuing education information displayed here may not be accurate due to reporting, entry, or web retrieval errors.
It is a credential holder's responsibility to keep track of their continuing education credits.

Black=Approved Blue=In Renewal Process
Red=Expired or Not Valid

Credential Type	Expiration	CE Hours Needed	CE Needed By
Electrical Contractor	06/30/12	0	03/31/12
HVAC Contractor	03/05/14	0	12/04/13

Receipt No: 1.032277

Apr 14, 2010

8425 N FOX CROFT LANE

LICENSES & PERMITS-ELECTRICAL PERMIT	50.00
24-44430 ELECTRICAL PERMIT	
LICENSES & PERMITS-HEATING PERMIT	60.00
24-44450 HEATING PERMIT	

Total:	110.00
--------	--------

CHECK	Chk No: 124626	110.00
Total Applied:		110.00

Change Tendered:	.00
------------------	-----

04/14/10 11:44am

VILLAGE OF FOX POINT
7200 N. SANTA MONICA BLVD
FOX POINT, WI 53217

414-351-8900

APPLICATION FOR BUILDING PERMIT

TO THE BUILDING INSPECTION DEPARTMENT:

The undersigned hereby applies for a permit to build, in accordance with the information tabulated hereafter,

Type of Structure Residence

Address 8425 N. Foxcroft Ln

Lot Block

Subdivision

District

Does contemplated structure violate the Village zoning ordinance?

Height of Structure (stories or feet)

Width (parallel to highway) (feet) Depth (perpendicular to highway) (feet)

Distance: Street Line to Front Line of Structure (feet)

Distance: Side Lot Line to Structure

Type of Construction: Frame, Brick-tile, Etc. Exterior finish Stucco, Siding, Brick Veneer, Etc.

Height of front yard above street grade

Number of rooms Baths

Estimated cost Garage Building \$500 \$700 Structure

Is there a private garage?

Does the contemplated garage violate the Village zoning ordinance?

Size Number of stalls

Where situated

General construction Frame — Brick — Stucco — Etc.

Have plans been submitted to the Wisconsin Department of Industry, Labor and Human Relations for examination and approval?

Have plans been approved as being in compliance with all applicable sections of the Wisconsin Administrative code?

Herewith are filed the following duplicate plans in number, which I certify I will conform to in the work hereby applied for.

Remarks: I wish to eliminate guardrail by changing 2nd floor dutch door to a window. Foot traffic and guardrail posts are source of roof leaks. Furthermore, the appearance of the house is improved by consistent roof lines, and the sight and sound of freeway make deck use less desirable.

Herewith are filed the specifications that describe the work in question and as shown on plans above submitted.

In making the application the undersigned agrees to obey the Fox Point Building and Zoning Codes pertaining to the erection of all structures and also agrees to obey all other ordinances of the Village of Fox Point.

The undersigned, owner or being duly authorized so to do, hereby gives express authorization to the Village of Fox Point, its officers, agents and employees, to enter upon the premises herein described and fill up any excavation, or tear down, remove or enclose the unfinished structure for which a permit is herein requested in the event of cessation of the building, whenever the Building Inspector shall determine that such premises in the unfinished condition of the structure are dangerous to members of the public, including children, even though trespassers. The undersigned further hereby waives all statutory notices and consents to the determination by the Village Board and the levy and placing upon the tax roll of a special assessment in the amount of the cost to the Village, including customary Village overhead charges incurred in filling up any such excavation or tearing down, removing or enclosing any such unfinished structure.

We hereby agree to provide a house number plate or sign readily observable from the public highway which will be installed not less than 15 days after the structure is occupied.

Owner of Structure Russell A. Swopek Arch. or Contr.

Address 8425 N. Foxcroft Ln. Address

City Fox Point, WI 53217 City State Zip

Phone 351-0207 WK 933-7220 Phone

Size of Structure (sq. ft.) Permit Fee 50 Receipt #9911

Date Submitted 3/13/04 State ID# Exp. Date

Date Approved 3/13/04 Signed Russell A. Swopek

Date of Permit Architect, Owner, Builder

APPLICATION FOR BUILDING PERMIT

TO THE BUILDING INSPECTION DEPARTMENT:

The undersigned hereby applies for a permit to build, in accordance with the information tabulated hereafter,

Type of Structure Residence
Residence, Garage, Store, Office, School, Fence, Shed, Sign, Swimming Pool, Etc.

Address 8425 N. Foxcroft

Lot Block

Subdivision

District

Does contemplated structure violate the Village zoning ordinance?.....

Height of Structure 1 story (stories or feet)

Width (parallel to highway) (feet) Depth (perpendicular to highway) (feet)

Distance: Street Line to Front Line of Structure..... (feet)

Distance: Side Lot Line to Structure.....

Type of Construction: Exterior finish
Frame, Brick-tile, Etc. Stucco, Siding, Brick Veneer, Etc.

Height of front yard above street grade.....

Number of rooms Baths.....

Estimated cost Garage \$6,000
Building
Structure.....

Is there a private garage?.....

Does the contemplated garage violate the Village zoning ordinance?.....

Size..... Number of stalls.....

Where situated

General construction
Frame — Brick — Stucco — Etc.

Have plans been submitted to the Wisconsin Department of Industry, Labor and Human Relations for examination and approval?

Have plans been approved as being in compliance with all applicable sections of the Wisconsin Administrative code?

Herewith are filed the following duplicate plans..... in number, which I certify I will conform to in the work hereby applied for.

Remarks: Remove & replace roof

Herewith are filed the specifications that describe the work in question and as shown on plans above submitted.

In making the application the undersigned agrees to the Fox Point Building and Zoning Codes pertaining to the erection of all structures and agrees to obey all other ordinances of the Village of Fox Point.

The undersigned, owner or being duly authorized so to do, hereby gives express authorization to the Village of Fox Point, its officers, agents and employees, to enter upon the premises herein described and fill up any excavation, or tear down, remove or enclose the unfinished structure for which a permit is herein requested in the event of cessation of the building, whenever the Building Inspector shall determine that such premises in the unfinished condition of the structure are dangerous to members of the public, including children, even though trespassers. The undersigned further hereby waives all statutory notices and consents to the determination by the Village Board and the levy and placing upon the tax roll of a special assessment in the amount of the cost to the Village, including customary Village overhead charges incurred in filling up any such excavation or tearing down, removing or enclosing any such unfinished structure.

We hereby agree to provide a house number plate or sign readily observable from the public highway which will be installed not less than 15 days after the structure is occupied.

Owner of Structure Russel Lynskey Arch. or Contr. Larry Richter

Address 8425 N. Foxcroft Address 3142 W. 13th

City Fox Point State Wis. City Mil State Wis. Zip 53215

Phone 933 7220 Phone 383-6716

Size of Structure..... (sq. ft.) Permit Fee \$40.00 herewith tendered

Date Submitted..... State ID#..... Exp. Date.....

Date Approved..... Signed Larry Richter

Date of Permit.....

Architect, Owner, Builder

Rec #6754

License No. 103

Permit No. 10124CC

DEPARTMENT OF ELECTRICAL INSPECTION

Application for Permit for Electrical Installation

VILLAGE OF FOX POINT

TO THE ELECTRICAL INSPECTOR:

Date June 28, 1982

The undersigned hereby applies for a permit for the execution of electrical installation for light, heat, or power, as hereafter prescribed:

Location 8425 Fox Croft Lane

(Give exact street and number. Do not give corner)

Elec. Contractor Pinky Electric Co Address W172 S7689 Lannon Dr. Muskego

Builder W. Conrad Address _____

Owner W. Conrad Address _____

What is occupancy of the building ☐ NEW ☒ EXIST residence

1. Outlets.....	<u>2</u>	each	\$.30	<u>60</u>
2. Fixtures.....	<u>1</u>	each25	<u>25</u>
3. Fixtures — fluorescent, cold cathode, lumiline, mercury vapor.....		each lamp25	
4. Audible or visual devices.....		per device50	
5. Exhaust and ventilating fans and their control (below 1 H.P.).....		each	2.00	
6. Built-in electric heaters; bathroom, nursery, etc.....		each	3.00	
7. Garbage Disposal.....		each	3.00	
8. Dishwasher.....		each	3.00	
9. Clothes dryer.....		each	3.00	
10. Range or other receptacles over 150 volts.....		each	3.00	
11. Water heater.....		each	3.00	
12. Automatic heating equipment — gas, oil, coal.....		each	3.00	
13. Automatic water systems.....		each	3.00	
14. Refrigerating, air conditioning, etc., machines.....		each	3.00	
15. Strip lighting, plug in strip, trol-e-duct, etc.....		per ft.10	
16. Dimmers or Time Clocks.....		each	2.00	
17. Vacuum and Inert-Gas tube sign.....		each transformer	3.00	
18. Incandescent Signs, studded lights.....		per socket25	
19. Arc and mercury lamps, spot and floodlights (mogul base).....		each	1.00	
20. Motors, each horsepower or fraction thereof each motor.....		H.P.25	
21. Generators, rectifiers, transformers, etc.....		per K.W.25	
22. Feeders or subfeeders No. 3 B & S gauge or larger.....		each	5.00	
23. Raceways, wireways, busways, gutters.....		per ft.25	
24. Electric heating devices (other than those listed above).....		per K.W.	1.00	
25. Service equipment — 0-100 amps. new or overhauling.....		per disconnect	5.00	
Service equipment — 100 amps. to 600 amps.....		per disconnect	10.00	
Service equipment — over 600 amps.....		per disconnect	15.00	
26. Temporary service, etc. (3 month period).....		10.00	
27. Motion picture, stereopticon and x-ray machines, etc.....		each	5.00	
28. Re-inspection after time limit on notice.....		10.00	
29. Minimum fee for any permit requiring separate inspection.....		MINIMUM FEE	10.00	<u>10.00</u>
30. Double fee shall be charged for any work started before filling an application for a permit.....		FEES DOUBLE		

TOTAL FEES 10.85

It is hereby agreed between the undersigned, as owner, his agent or servant and the Village of Fox Point that for and in consideration of the premises and of the permit for the execution of electrical installation, for light, heat or power as above described, to be issued and granted by the Electrical Inspector, that the work thereon will be done in accordance, with the description herein set forth in this statement, and it is further agreed to alter or install same in strict compliance with the Village of Fox Point Elec. Code and to obey any and all lawful orders of the Electrical Inspector of the Village of Fox Point.

REMARKS: grounding for in-ground pool - ready for inspection

NOTE: Electrical contractor shall quote his permit number and the address of the job when requesting inspections.

Date Approved 6-30-82 Signature Alvin Pinkus
Roughing In 6-30-82 Address W172 S7689 Lannon Drive
Temp. _____ City Muskego Zip Code 53150
Final 10-7-82 Telephone 679-1380

Make check Payable to Treasurer, Village of Fox Point.

No Carbon Required

INSPECTION DEPARTMENT
VILLAGE OF FOX POINT
7200 N. SANTA MONICA BOULEVARD
FOX POINT, WISCONSIN 53217

NONCOMPLIANCE NOTICE

July 22, 1992

Date

Issued to: Wallace & Elaine Konrad

Address: 8425 North Foxcroft Lane

An inspection of the premises located at 8425 N. Foxcroft Lane
discloses noncompliance with Codes or Ordinances of the Village of Fox Point as
hereinafter listed:

1. Smoke detectors are required for each floor level including the basement.
2. Provide backflow protection for all exterior hose bibs and laundry tub faucets.
3. The subpanels installed below the original service equipment shall be installed to code. The National Electrical Code 110-14(a) requires that terminals intended for more than one conductor to be so identified.
4. Exposed non-metallic cable installed in the basement shall be brought into code compliance or removed (Ref. Fox Point Code 13.17(b)).
5. Revent water heater to code. Also, relief valve shall meet code.

The premises at the above address shall be brought in compliance before there is a change in occupancy. Please notify this office when corrections have been made and a reinspection of the premises for compliance is desired.



Building Inspector - Village of Fox Point

INSPECTION DEPARTMENT
VILLAGE OF FOX POINT
7200 N. SANTA MONICA BOULEVARD
FOX POINT, WISCONSIN 53217

CERTIFICATE OF COMPLIANCE


No. 3223

Date August 24, 1992

Issued to Wallace and Elaine Konrad

Address 8425 N. Fox Croft Lane

This Certificate of Compliance permits a change in the occupancy of the premises located at 8425 N. Fox Croft Lane in Fox Point, Wisconsin, any time within one year from the date hereof, and indicates that so far as can reasonably be determined by a visual inspection of the premises and a review of the Village records, the premises meet the requirements of Section 30P.62 of the Fox Point Building Code. This certificate is issued for the benefit of the Village of Fox Point in the enforcement of Section 30P.62 of the Fox Point Building Code. Neither the Village of Fox Point nor the Building Inspector assumes any liability in or as a result of the inspection or issuance of this Certificate of Compliance and by the issuance of this Certificate of Compliance does not guarantee or warrant as to the condition of the premises inspected.

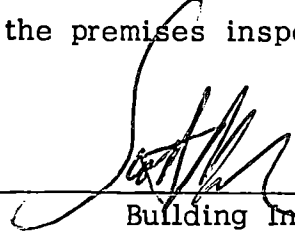

Building Inspector
Village of Fox Point

21- WI Electric
ACR's -

VILLAGE OF FOX POINT

7200 N. SANTA MONICA BLVD.
FOX POINT 53217
414-351-8900

You may keep copies for your records -

APPLICATION FOR ELECTRICAL PERMIT

PLEASE TYPE OR PRINT WITH BALL POINT PEN

Need receipt of payment for
WI Electric

OFFICE USE ONLY	
Permit No.	12856
Received	7/8/92
Service	
Rough-in	
Final	

Date July 1, 92
License No. 14

Builder	Owner <u>Konrad, W.</u>	Occupant
---------	-------------------------	----------

Job Address 8425 N. Fox Croft Lane

ESTIMATED COST OF JOB

- Buildings ☐ Residential
☐ Commercial
☐ Industrial
☐ Institutional
☐ New Construction
☐ Additional Rooms
☐ Remodeling
☐ New Occupancy

Where on Premises?

Describe _____

List Name of Installing Contractor _____

HEATING _____

AIR CONDITIONING _____

PLUMBING _____

Date of Inspection

- Rough _____ Will Call ☐
Final _____ Will Call ☐
Service Approval Sent _____ ☐

REMARKS:

No.	Description	Qty.	Rate of Fees	Dollars	Cents
1	Light, switch and convenience outlets		.35 ea		
2	Lighting Fixtures		.30 ea		
3	Fluorescent Fixtures - per tube		.30 ea		
4	Range, Electric		4.00 ea		
5	Garbage Grinding and Disposal Unit		3.00 ea		
6	Dishwasher		4.00 ea		
7	Clothes Dryer		4.00 ea		
8	Water Heaters, Electric		4.00 ea		
9	Gas Burner, Oil Burner or Stoker		5.00 ea		
10	Refrigerating, Air Cooling or similar machine - .25 per HP		5.00 min		
11	Feeders - No. 6 A.W.G. or Larger		7.00 ea		
12	Temporary Service Permit for: _____ How Long?		10.00 ea		
13	Services: Service Switches, ea.		5.00 ea		
	Service 1. 0 through 100 amps.		5.00 ea		
	2. 101 through 400 amps.		10.00 ea		
	3. 401 through 600 amps.		10.00 ea		
	4. 601 through 1000 amps.		15.00 ea		
	5. Thereafter, ea. additional 1000 amps.		5.00 ea		
14	Motors over 1/4 HP		.30 per HP or frac		
15	Fuel Dispensing Pumps		6.00 ea		
16	Transformers, Rectifiers and Generators		.30 per KW		
17	Space Heating Systems, per circuit		3.00 ea		
18	Power receptacles - 120 Volts or over 1. Through 30 amps		3.00 ea		
19	2. Over 30 amps		5.00 ea		
20	Wireways, busways, underfloor raceways or auxillary gutters		.25 per ft		
21	Strip Lighting, Plug-in Strip, Trol-E Duct or similar system		.20 per ft		
22	Signs, Electric - .10 ea. socket, plus .50 ea. add'l. transformer		8.00 min		
23	Swimming Pool Wiring: A. Inground pools		40.00		
24	B. Above ground pools		25.00		
25	Spas, Hot-tubs, Hydromassage Bathtubs		6.00		
26	MINIMUM CHARGE FOR ANY ONE PERMIT	210	30.00 ea	630.00	
27	FAILURE TO CALL FOR FINAL INSPECTION		15.00		
28	DOUBLE FEES will be charged for any work started before obtaining permit.				

Receipt # 30026
TOTAL FEES 630.00

The undersigned hereby makes application for a permit for the execution of electrical installation for light, heat or power as prescribed and agrees to comply with all applicable State and Local Codes and Ordinances regulating the installation of electrical wiring and equipment in the Village of Fox Point.

MAKE CHECKS PAYABLE TO:
Treasurer, Village of Fox Point
MAIL TO: Electrical Inspector

Contractor	Supervising Electrician (Signature) <u>John L. Thill</u>	Date <u>July 1, 92</u>
Address <u>WESTER ELECTRIC INC.</u>	Telephone <u>work 285-3211</u>	
<u>666 PARK STREET</u>		
City <u>BELGIUM, WI 53104</u>	State <u>WI</u>	Zip Code <u>53004</u>

This Permit is void if work is not started within 2 months, or if started, no work is done for 2 months.

Wisconsin Electric
POWER COMPANY

WISCONSIN ELECTRIC POWER COMPANY INSTALLATION WORK ORDER

Contact History
 Call Date _____ Time _____
 Call Date _____ Time _____
 Call Date _____ Time _____
 Postcard sent date _____
 Appt. Date 6-10-92 Time 8:00

Contractor Code 120 WESTER ELECTRIC Application # 192018866
Account Number 00-2431-3163-4 Date 05-27-92
Wisconsin Electric Office 310 CALUMET

INSTALLATION INFORMATION		APPLICANT INFORMATION	
Name	KONRAD, WALLACE	Name	KONRAD, WALLACE
Address	8425 N FOX CROFT LN	Address	8425 N FOX CROFT LN
City/State	MILWAUKEE WI 53217-0000	City/State	MILWAUKEE WI 53217-0000

Call for Appt: Home 414-351-1243 Work 000-000-0000 Best Time ANY
Priority _____ Earliest Installation Date 00-00-00 Latest Date 00-00-00

Comments Brown Deer Creek - right on Fort Rd
right on Bergin - left on Fox Craft Lane

Multiple authorization required? <u>NO</u>	If so, was it authorized? _____	Receiver ID # <u>760911</u>	<u>760911</u>
Owner approval required? <u>NO</u>	Attached? _____	<u>Wiley</u>	<u>1 Fox Point</u> STRAT

		# Requested	# Installed	# Not Installed	Reason (*)
1. Water Heater Timers					
2. Spa/Other Timers					
		# Requested	# Installed/ Removed	# Not Installed/ Removed	Reason (*)
1. Installation					
2. Removal					
		ACP	Timer	LCR	Reason (*)
		# Requested	# Installed/ Removed	# Not Installed/ Removed	Reason (*)
1. Installation	001				
2. Removal					

Work indicated above has been completed to my satisfaction

Signature of Customer: Wallace Leonard Date: June 10, 1979 Time Work Completed: 15

I certify that the above item(s) have been installed in compliance with applicable code requirements.

Signature of Installer: Thomas E. Coath Date: 6/10/92

Please retain customer copy (gold) for your records.

Reason Codes

- A. Customer refused work
B. No landlord approval
C. Unable to contact customer after 4 attempts

- E. Code violation
- F. No existing load control device
- G. No on-site work required
- H. Replace defective timer
- I. Replace defective control receiver
- J. ACR - low on freon

- K. ACR - bad fuse
- L. ACR - control malfunction
- M. ACR - bad compressor
- N. ACR - repairs needed
- O. ACR - no outside disconnect
- P. ACR - poor or no signal
- Q. Other - list under comments

LINK COPY - Customer

 RECYCLED PAPER

Per # 12300
2000 Hldg Permit

VILLAGE OF FOX POINT
MILWAUKEE COUNTY, WISCONSIN

Filing Fee \$10.00 #1567
No. 72720

APPLICATION FOR BUILDING PERMIT

TO THE BUILDING INSPECTION DEPARTMENT:

The undersigned hereby applies for a permit to build, in accordance with the information tabulated hereafter,

Type of Structure SHED
Residence, Garage, Store, Office, School, Fence, Shed, Sign, Swimming Pool, Etc.

Address 8425 No. Foxcroft Ln.

Lot 6 Block

Subdivision FOX CROFT HIGHLANDS

District

Does contemplated structure violate the Village zoning ordinance? NO

Height of Structure 10' (stories, or feet)

Width (parallel to highway) 10' (feet) Depth (perpendicular to highway) 12' (feet)

Distance: Street Line to Front Line of Structure 155' (feet)

Distance: Side Lot Line to Structure 50'

Type of Construction FRAME Exterior finish SIDING
Frame, Brick-tile, Etc. Stucco, Siding, Brick Veneer, Etc.

Height of front yard above street grade -

Number of rooms 1 Baths -

Estimated cost Garage -

Building \$ 700.00

Structure SHED

Is there a private garage? -

Does the contemplated garage violate the Village zoning ordinance? -

Size 10' X 12' Number of stalls -

Where situated BACK YARD

General construction FRAME
Frame — Brick — Stucco — Etc.

Have plans been submitted to the Wisconsin Department of Industry, Labor and Human Relations for examination and approval? YES

Have plans been approved as being in compliance with all applicable sections of the Wisconsin Administrative code? -

Herewith are filed the following duplicate plans 3 in number, which I certify I will conform to in the work hereby applied for.

Remarks:

Herewith are filed the specifications that describe the work in question and as shown on plans above submitted.

In making the application the undersigned agrees to obey the Fox Point Building and Zoning Codes pertaining to the erection of all structures and also agrees to obey all other ordinances of the Village of Fox Point.

The undersigned, owner or being duly authorized so to do, hereby gives express authorization to the Village of Fox Point, its officers, agents and employees, to enter upon the premises herein described and fill up any excavation, or tear down, remove or enclose the unfinished structure for which a permit is herein requested in the event of cessation of the building, whenever the Building Inspector shall determine that such premises in the unfinished condition of the structure are dangerous to members of the public, including children, even though trespassers. The undersigned further hereby waives all statutory notices and consents to the determination by the Village Board and the levy and placing upon the tax roll of a special assessment in the amount of the cost to the Village, including customary Village overhead charges incurred in filling up any such excavation or tearing down, removing or enclosing any such unfinished structure.

We hereby agree to provide a house number plate or sign readily observable from the public highway which will be installed not less than 15 days after the structure is occupied.

Owner of Structure Elaine Toms Arch. or Contr. Heartland Industries

Address 8425 No. Foxcroft Ln. Address

Phone 351-1243 Phone \$ 20.00

Size of Structure 120 (sq. ft.) Permit Fee \$ 20.00 herewith tendered

Date Submitted 11/14/84

Date Approved Signed Elaine Toms

Date of Permit Architect, Owner, Builder

VILLAGE OF FOX POINT

MILWAUKEE COUNTY, WISCONSIN

NO PLAN

No. 70480

APPLICATION FOR BUILDING PERMIT

TO THE BUILDING INSPECTION DEPARTMENT:

The undersigned hereby applies for a permit to build, in accordance with the information tabulated hereafter,

Type of Structure Residence with attached garage
Residence, Garage, Store, Office, School, Fence, Shed, Sign, Swimming Pool, Etc.

Address 8425 N. Foxcroft

Lot _____ Block _____

Subdivision _____

District _____

Does contemplated structure violate the Village zoning ordinance? _____

Height of Structure _____ (stories or feet)

Width (parallel to highway) _____ (feet) Depth (perpendicular to highway) _____ (feet)

Distance: Street Line to Front Line of Structure _____ (feet)

Distance: Side Lot Line to Structure _____

Type of Construction: Brick Exterior finish Brick
Frame, Brick-tile, Etc. Stucco, Siding, Brick Veneer, Etc.

Height of front yard above street grade _____

Number of rooms _____ Baths _____

Estimated cost Garage 3 Building 1,850.00 Structure _____

Is there a private garage? _____

Does the contemplated garage violate the Village zoning ordinance? _____

Size _____ Number of stalls _____

Where situated _____

General construction _____
Frame — Brick — Stucco — Etc.

Have plans been submitted to the Wisconsin Department of Industry, Labor and Human Relations for examination and approval? _____

Have plans been approved as being in compliance with all applicable sections of the Wisconsin Administrative code? _____

Herewith are filed the following duplicate plans _____ in number, which I certify I will conform to in the work hereby applied for.

Remarks: furnish and install Reynolds soffit material on all overhangs, covers, freighboards, fascia, window doors & garage door casing with Reynolds Aluminum coil. Install Reynolds Aluminum gutters & 3" downspouts.

Herewith are filed the specifications that describe the work in question and as shown on plans above submitted.

In making the application the undersigned agrees to obey the Fox Point Building and Zoning Codes pertaining to the erection of all structures and also agrees to obey all other ordinances of the Village of Fox Point.

The undersigned, owner or being duly authorized so to do, hereby gives express authorization to the Village of Fox Point, its officers, agents and employees, to enter upon the premises herein described and fill up any excavation, or tear down, remove or enclose the unfinished structure for which a permit is herein requested in the event of cessation of the building, whenever the Building Inspector shall determine that such premises in the unfinished condition of the structure are dangerous to members of the public, including children, even though trespassers. The undersigned further hereby waives all statutory notices and consents to the determination by the Village Board and the levy and placing upon the tax roll of a special assessment in the amount of the cost to the Village, including customary Village overhead charges incurred in filling up any such excavation or tearing down, removing or enclosing any such unfinished structure.

We hereby agree to provide a house number plate or sign readily observable from the public highway which will be installed not less than 15 days after the structure is occupied.

Owner of Structure WALTER KONRAD Arch. or Contr. MODERN BUILDING

Address 8425 N Foxcroft Address 116 willow st PALMYRA

Phone 351-1243 Phone 1-495-4373

Size of Structure _____ (sq. ft.) Permit Fee \$10.00 herewith tendered

Date Submitted 7-14-83

Date Approved 7-14-83

Date of Permit _____

Signed _____

Architect, Owner, Builder

VILLAGE OF FOX POINT
MILWAUKEE COUNTY, WISCONSIN

Rec. A 5395
9-21-81
No. 67710

APPLICATION FOR BUILDING PERMIT

TO THE BUILDING INSPECTION DEPARTMENT:

The undersigned hereby applies for a permit to build, in accordance with the information tabulated hereafter,

Type of Structure SWIMMING POOL - FILTER - FENCE
Residence, Garage, Store, Office, School, Fence, Shed, Sign, Swimming Pool, Etc.

House Number 8425 NO. FOXCROFT LN.

Lot 6 Block

Subdivision FOXCROFT HIGHLANDS

District A-3 RESIDENTIAL

Does contemplated structure violate the Village zoning ordinance?

Height of Structure GROUND LEVEL (stories or feet)

Width (parallel to highway) 35 (feet) Depth (perpendicular to highway) 17 (feet)

Distance: Street Line to Front Line of Structure 108.35' (feet)

Distance: Side Lot Line to Structure (50' POOL) (38.4' FENCE)

Type of Construction STEEL-CONCRETE Exterior finish CONCRETE WITH VINYL LINER
Frame, Brick-tile, Etc. WOOD FENCE Stucco, Siding, Brick Veneer, Etc.

Height of front yard above street grade LEVEL

Number of rooms 6 Baths

Garage

Estimated cost Building

Structure POOL \$5000.00 - FENCE \$700.00

Is there a private garage? YES

Does the contemplated garage violate the Village zoning ordinance?

Size Number of stalls

Where situated

General construction

Frame — Brick — Stucco — Etc.

Have you applied to the Industrial Commission for a permit under the State Building Code?

Has the permit been granted?

Herewith are filed the following duplicate plans in number, which I certify I will conform to in the work hereby applied for.

Remarks:

Herewith are filed the specifications that describe the work in question and as shown on plans above submitted.

In making the application the undersigned agrees to obey the Fox Point Building and Zoning Codes pertaining to the erection of all structures and also agrees to obey all other ordinances of the Village of Fox Point.

The undersigned, owner or being duly authorized so to do, hereby gives express authorization to the Village of Fox Point, its officers, agents and employees, to enter upon the premises herein described and fill up any excavation, or tear down, remove or enclose the unfinished structure for which a permit is herein requested in the event of cessation of the building, whenever the Building Inspector shall determine that such premises in the unfinished condition of the structure are dangerous to members of the public, including children, even though trespassers. The undersigned further hereby waives all statutory notices and consents to the determination by the Village Board and the levy and placing upon the tax roll of a special assessment in the amount of the cost to the Village, including customary Village overhead charges incurred in filling up any such excavation or tearing down, removing or enclosing any such unfinished structure.

We hereby agree to provide a house number plate or sign readily observable from the public highway which will be installed not less than 15 days after the structure is occupied.

Owner of Structure WALLACE KONRAD Arch. or Contr. ROGERS POOL SERVICE

Address 8425 NO. FOXCROFT LN. Address 3747 HWY 167 BOX 228C

Phone 351-3489 Phone 1-628-2850

Size of Structure (sq. ft.) Permit Fee \$34.00 herewith tendered

Date Submitted 8-28-81

Date Approved 9-3-81

Signed Wallace Konrad

Date of Permit

Architect, Owner, Builder

License No.

SHEET 2 — VILLAGE'S COPY

Permit No. 5666

DEPARTMENT OF ELECTRICAL INSPECTION

Application for Permit for Electrical Installation

VILLAGE OF FOX POINT

TO THE ELECTRICAL INSPECTOR:

Date 7-19-61

The undersigned hereby applies for a permit for the execution of electrical installation for light, heat, or power, as hereafter prescribed:

Location 8461 No Foxcroft Lane (Give exact street and number. Do not give corner)

Elec. Contractor Oscar J. Mayr Address

Builder Danesha House, Inc. Address

Owner R Roberts Address

What is occupancy of the building NEW ☐ OLD ☐ Residence

1. Outlets.....	102	each	\$.15	15	80
2. Fixtures.....	35	each	.10	3	50
3. Fixtures — fluorescent, cold cathode, lumiline, mercury vapor.....	1	each lamp	.10		
4. Audible or visual devices.....	3	per device	.10	1	10
5. Exhaust and ventilating fans and their control (below 1 H.P.).....	1	each	.50		50
6. Built-in electric heaters; bathroom, nursery, etc.....	1	each	.50		50
7. Garbage Disposal.....	1	each	.50		50
8. Dishwasher.....	1	each	.50		50
9. Clothes dryer.....	1	each	.50		50
10. Range or other receptacles over 150 volts.....	1	each	.50		50
11. Water heater.....	1	each	.50	2	00
12. Automatic heating equipment — gas, oil, coal.....	1	each	2.00		
13. Automatic water systems.....		each	1.00		
14. Refrigerating, air conditioning, etc., machines.....		each	2.00		
15. Strip lighting, plug in strip, trol-e-duct, etc.....		per ft.	.03		
16. Dimmers or Time Clocks.....		each	.50		
17. Vacuum and Inert-Gas tube sign.....		each transformer	.50		
18. Incandescent Signs, studded lights.....		per socket	.05		
19. Arc and mercury lamps, spot and floodlights (mogul base).....		each	.25		
20. Motors, each horsepower or fraction thereof each motor.....		H. P.	.15		
21. Generators, rectifiers, transformers, etc.....		K. W.	.10		
22. Feeders or subfeeders No. 3 B & S gauge or larger.....		each	1.00		
23. Raceways, wireways, busways, gutters.....		per ft.	.05		
24. Electric heating devices (other than those listed above).....	1	first kilowatt	.50	1	00
25. Service equipment — 0-100 amps. new or overhauling.....		per disconnect	1.00		
Service equipment — 100 amps. to 600 amps.....		per disconnect	2.00		
Service equipment — over 600 amps.....		per disconnect	4.00	2	00
26. Temporary service, etc. (3 month period).....	1		2.00		
27. Motion picture, stereopticon and x-ray machines, etc.....		each	2.00		
28. Re-inspection after time limit on notice.....			2.00		
29. Minimum fee for any permit requiring separate inspection.....		MINIMUM FEE	2.00		
30. Double fee shall be charged for any work started before filing an application for a permit.....		FEES DOUBLE			
31. Final inspection for permit number.....			.50		

TOTAL FEES 2640

It is hereby agreed between the undersigned, as owner, his agent or servant and the Village of Fox Point that for and in consideration of the premises and of the permit for the execution of electrical installation, for light, heat or power as above described, to be issued and granted by the Electrical Inspector, that the work thereon will be done in accordance, with the description herein set forth in this statement, and it is further agreed to alter or install same in strict compliance with the Village of Fox Point Elec. Code and to obey any and all lawful orders of the Electrical Inspector of the Village of Fox Point, the Statutes of the State of Wisconsin and the rules and regulations issued by the Industrial Commission of Wisconsin under authority of the State Statutes.

REMARKS:

Wise Notify

Date for Inspection

Date Approved

Signature

(Supervising Electrician)

Roughing in.....

Address

Temp.....

City

Final.....

Zone

Telephone

Make check Payable to Treasurer, Village of Fox Point.

Plumber W. H. Mudge 3721 No. 3385

Drainlayer

Address 3035-N-35th St.

Tel. No. Hi 5-5162

Application and Record

Owner Roberts
Address 8425-N-Fox Craft Lane
Date July 14, 1961

To the VILLAGE OF FOX POINT, PLUMBING AND WATER INSPECTION DEPARTMENT: The undersigned here-

by make application to do the work of plumbing - drainlaying - consisting of

laying a 6 inch clay laying a 1 inch copper

drain pipe from Main to Lot line service pipe from Main to Lot line

to Building to Building

at

8425-N-Fox Craft Lane Fox Point, Wis.
Address at which work is to be done

PERMITS ISSUED	
Kind	No.
Sewer and Plumbing	<u>3328</u>
Water	<u>2080</u>
Street	<u>1903</u>
Meter	<u>2071</u>
Water Usage	<u>1914</u>

Subdivision	Lot	Block
<u>Fox Craft Highlands</u>	<u>N-150' of Lot 6</u>	

In the performance of this work the undersigned Plumber or Drain Layer hereby agrees to be bounden by and submit to all statutes, city ordinances, and rules and regulations prescribed by the Village Board for the government of Plumbers and House Drain Layers.

License No. 7592 W. Harold Mudge Plumber

FIXTURES WITH DRAIN OR WATER CONNECTIONS

	No.		No.
Hose Bibs	<u>2</u>	Dishwasher	<u>1</u>
Bath Tubs	<u>2</u>	Wash Basins	<u>3</u>
Sump Pump	<u>1</u>	Water Closets	<u>2</u>
Laundry Tubs	<u>1</u>	Showers	<u>1</u>
Sanitary Bubblers		Basement Drains	<u>1</u>
Sinks	<u>1</u>	Garbage Disposal	<u>1</u>
Water Heater	<u>1</u>	Sprinkling System	

FEES

Water Usage	\$ <u>37.70</u>
Sanitary Sewer Connection	<u>6.50</u>
Water Connection	<u>3.00</u>
Water Heater	<u>2.00</u>
Fixtures	<u>16.00</u>
Water Meter	<u>5.00</u>
Total	<u>70.20</u>
Deposit to cover street repairs	<u>50.00</u>

Earl H. Plank Permit Clerk

A 1 inch copper water service pipe was laid in lot to house

Curb box is located feet of feet of

See back of building permit card for stop box tie in

3/4 inch A Badger Water Meter No. 7474779 Date Installed 10/17/61

A 6 inch clay sanitary sewer connection was made in main riser

11.6 feet north of manhole in front of lot

A inch storm sewer connection was made in

feet of manhole

Outside Sewer	Report	Inside Sewer	Report	Rough In Plumbing Inspection	Report	Final Inspection	Report
<u>7-27-61</u>	<u>O.K.</u>	<u>8-1-61</u>	<u>O.K.</u>	<u>7-31-61</u>	<u>O.K.</u>	<u>1-18-62</u>	<u>O.K.</u>

Installation Approved 1-18-62 Application Approved 7-14-61, 1961

As Built Earl H. Plank

Water and Plumbing Inspector

REMARKS

Sewer Entered
80 ft trench
50 5.00
30 @ .05 1.50
\$6.50

DISCREPANCY RECORD

D 7 Rec #17033
W. U. Rec # 4765
7/19/61

3721

Owner Mrs. R. Roberts

Plumber W. H. Mudge

Permit No. 3385

Street 8425 N. Foxcroft St.

12856

Wesley

INSPECTION DEPARTMENT
VILLAGE OF FOX POINT
7200 N. SANTA MONICA BOULEVARD
MILWAUKEE, WISCONSIN 53217

APPLICATION FOR INSPECTION AND ISSUANCE
OF CERTIFICATE OF COMPLIANCE

(Please type or print clearly)

No. 3195 Date JULY 8, 1992

Address 8425 No. Foxcroft Ln. Fox Point, Wisconsin.

Type of Proposed Occupancy RESIDENCE

Owner of Building WALLACE & ELAINE KONRAD

Building Owner's Address:

SAME

Building Owner's Telephone Number (414) 351-1243
area code

Proposed Occupant's Name (if known) _____

Proposed Occupant's Present Address:

Proposed Occupant's Telephone Number ()
area code

If a certificate of compliance will not be issued unless repairs or alterations are performed, they will be made by:

Owner X Proposed Occupant _____ Other _____

Wallace Konrad 8425 No. Foxcroft Ln.
Applicant's Signature Applicant's Address

NOTE: A copy of a Certificate of Compliance or Notice of Noncompliance will be given to all persons named above.

Application and fee received:

Date

7/8/92

Received by

[Signature]

Inspection made:

Date

7/22/92

Signature

[Signature]

Receipt # 30021

① #1

② #18

③ 110-Ky Subpanel top

④ Remove Cable Mount

⑤ Remove W.H. / Discharge Pipe

⑥

E.N.F

INSPECTION APPROVAL

Permit 5666

Date July 29, 1961

TO DEPT. OF BUILDING INSPECTION
VILLAGE OF FOX POINT

Please be advised that the undersigned has made a rough-in
temporary serv.

Electrical Inspection of the residence of Mr. R. Roberts

located at 8461 N. Fox Croft Lane and hereby approves same.

REMARKS: Oscar J. May
Notify Wisconsin Electric Power Co. to release temporary service on
house.

Signed

Walter J. Kaiser
WALTER J. KAISER
ELECTRICAL INSPECTOR
VILLAGE OF FOX POINT

INSPECTION APPROVAL

Permit 5566

Date July 29, 1961

TO DEPT. OF BUILDING INSPECTION
VILLAGE OF FOX POINT

Please be advised that the undersigned has made a temporary service

Electrical inspection of the residence of Mr. P. Hoffa

located at 8481 W. Foxcroft Lane and hereby approves same.

REMARKS:



Signed

WALTER J. KAISER
ELECTRICAL INSPECTOR
VILLAGE OF FOX POINT

APPLICATION FOR HEATING PERMIT

TO THE BUILDING INSPECTION DEPARTMENT:

The undersigned hereby applies for a permit to install, in accordance with the information tabulated hereafter,

Winter Air Conditioner ☐

Fuel: ☒ Gas ☐ Oil ☐ Coal ☐ : Other _____

Type: Gas Forced Air Heating System.
Forced Air, Radiant, Baseboard, Etc.

Desc. of Heating Plant _____

Vented to Chimney

Fuel Tank ☐ : _____ Size _____ Location _____

Summer Air Conditioner ☐

Size _____ (Ton, H.P.)

Coolant _____

Compressor Coolant: Air ☐; Water ☐;

If Water Cooled:

Source of Water _____

Discharged to _____

Remarks Double fees charged as unit was installed prior to obtaining permit

200
The undersigned acknowledges that he is familiar with Ordinances No. 158, 229, and all amendments thereto and that the work described herewith shall conform in all respects to said ordinances and all other ordinances of the Village of Fox Point, and laws of the State of Wisconsin. Any variations of the above may cause immediate revocation of the permit, if granted.

Owner Lake Shore Homes

Address of Work 8425 W Fox Craft

Lot Block Subdivision

Contractor Milwaukee Lumber Co

Address 2138 N. National Ave. Phone Mi 5-8969

Approved:

Robert L. Marnett
Signed

1-25-62

1/18/62

Date



RESIDENTIAL APPRAISAL WORK SHEET

Date of Appraisal: 10-17 1961 Total Sq. Ft.: 1345

<u>BASEMENT:</u>		<u>Recreation Rm:</u>	<u>Fireplace: Natural</u>
<i>Partial</i>		Avg: Gd: Exc:	Avg: Gd: Exc: <i>thru wall</i>
<u>Heating Unit</u>	<u>Fuel</u>	<u>Water Heater</u>	<u>Sewer Conn</u>
<u>Hot Air</u>	Oil	<u>Gas</u> <i>40 gal</i>	
Steam	<u>Gas</u>	Electric	<u>Septic Tnk</u>
Hot Water	Coal	Oil	
Radiant	Stoker		

BATH & POWDER RM								Tile	
No.	Fl.	Loc.	Full Bth	Pdr Rm	Tub	Toil	Lav	Shower Stall	Floor Walls
1	1		✓		1	1	1		K TUB
1	2		✓		1	1	1		Line "
Totals:									

Key # 053-1008Address 8425 N. FoxcroftDate 7-15-83 Permit # 7048Cost: 1,850 Work: _____Siding

PARTIAL CONSTRUCTION AS OF JANUARY 1st

<u>Item of Work Done</u>	<u>Partial %</u>	<u>Total %</u>
Permits, Survey, Plans-----	$\frac{1}{2}$	$\frac{1}{2}$
Excavation, Footings, Foundation Wall-----	9	$9\frac{1}{2}$
Floors, Joists Set and Subfloor Laid-----	$4\frac{1}{2}$	14
Walls, Partitions and Roof Framed-----	$9\frac{1}{2}$	$23\frac{1}{2}$
Walls and Roof Sheathed-----	$4\frac{1}{2}$	28
Himney and Fireplace In-----	5	33
Plumbing Roughed in and Sewer and Water Connection-----	$4\frac{1}{2}$	$37\frac{1}{2}$
Roof Shingled-----	1 $\frac{3}{4}$	$39\frac{1}{4}$
Windows Installed-----	3 $\frac{3}{4}$	43
Plumbing Roughed In-----	$2\frac{1}{2}$	$45\frac{1}{2}$
Attic Ducts Roughed In-----	$2\frac{1}{4}$	47 $\frac{3}{4}$
Basement Floor Poured-----	$3\frac{1}{4}$	51
Insulation Installed and Basement Ducts Installed-----	4	55
Insulation Placed-----	$1\frac{1}{4}$	$56\frac{1}{4}$
Plumbing Done-----	$2\frac{1}{4}$	$58\frac{1}{2}$
Plastering Done-----	$5\frac{1}{2}$	64
Front and Rear Stoops and Steps-----	$1\frac{1}{2}$	$65\frac{1}{2}$
Siding Put On, Cornice Finished-----	7	$72\frac{1}{2}$
Interior Trim, Windows and Siding Primed-----	$1\frac{1}{2}$	74
Kitchen Cabinets Finished-----	$2\frac{1}{2}$	$76\frac{1}{2}$
Floors Laid (Linoleum and Hardwood)-----	$5\frac{1}{2}$	82
Plumbing Fixtures In-----	3	85
Interior Doors and Trim On-----	6	91
Doorknob Hardware Installed-----	1	92
Interior Walls, Trim & Doors, Painted and Varnished-----	3	95
Hardwood Floors Finished & Light Fixtures Hung-----	$1\frac{1}{2}$	$96\frac{1}{2}$
Grading of Lot Done-----	$\frac{1}{2}$	97
Exterior Painted, Two Coats & Gutters & Downspouts-----	3	100

TOTAL

494 100 N.C.

M. B.

8425 N. Foxcroft Ln
053-1008

Permit 6771 - 9/21/81
Cost - \$5200

New 18' x 36' oval in ground pool - 5' max depth & fence

Add \$3000 value

1982

25,000

81,200

106,200

1983

25,000

84,200

109,200

3721
Village of Fox Point, Milwaukee County, Wisconsin

Inspector of Buildings Department

Certificate of Electrical Inspection

To Wis. Elec. Power Co.: Relative to

Premises.....**8461 N. Fox Croft Lane**.....*Fox Point*

Owner.....**R. Roberts**.....

This is to Certify, that electrical work done under Permit No.....**5666**.....issued by this

DEPARTMENT to.....**Oscar J. Mayr**.....is in conformity with the
provisions of the Electrical Code of the Village of Fox Point, Milwaukee County, Wis.

INSTALL:

☐ Service to Temporary Pole ☒ Temporary Service and Meter to Building ☐ Permanent Service to
Building ☐ Hot Water Heater Service and Meter ☐ Other.....

Remarks:.....
.....

Dated.....**August 2,** 19**61**.....

Earl H. Plank

Electrical Inspector, Village of Fox Point.

SEWER AND PLUMBING DEPARTMENT

Permit No. 11921 Application No. 11967 Fox Point, WI 4/14/10 20

Permission is hereby given to do the necessary plumbing work on the premises of
described as follows:

Lot

Block

Subdivision

Located at 8425 N Fox Cleft Lane

The above named is permitted to employ Bryan Huerfano

License No. 226399 for the purpose of laying a _____ inch _____

Sanitary Building Sewer from Main to Curb to Lot line to Premises. Connection to be made in
_____ feet _____ of _____

Laying a _____ inch _____ Building Storm Sewer _____

Fixtures with drain or water connection:

	No.		No.		No.
Hose Bibs		Water Heaters	<u>1</u>	Water Closets	
Bath Tubs		Wash Mach Waste		Showers	
Sump Pumps		Bidets		Floor Drains	
Laundry Trays		Catch Basins		Food Waste Grinders	
Drinking Fountains		Dishwashers		Sprinkling Systems	
Sinks		Wash Basins		Urinals	

as per application made subject to the Rules and Regulations of the Village Board and of Chapter 12 of the Fox Point Village Code.

Building Sewer \$ _____

Fixtures \$ _____

Building Drain \$ _____

Rec'd for Permit \$ 500

Plumbing Inspector

Receipt # 32274

SEWER AND PLUMBING DEPARTMENT

Permit No. 3328 Application No. 3385 Fox Point, Wis. July 14 1961

Permission is hereby given to do the necessary draining and plumbing work on the premises of Mrs. R. Roberts described as follows:

Description	Lot	Blk.	Subd.
-------------	-----	------	-------

Fox Craft Highlands N. 150' of lot 6

being No. 8425 on the west side of N. Fox Craft Lane

The above named is permitted to employ W. H. Mudge a Licensed

Plumber for the purpose of laying a 6 inch clay Sanitary Sewer drain pipe

from Main to Curb to Lot line to Premises. Connection to be made in main sewer 11.6

feet north of manhole in front of lot

Or of laying a _____ inch _____ Storm Sewer Drain pipe.

Fixtures with drain or water connection

	No.		No.		No.
Bath tubs	<u>2</u>	Sump Pump	<u>1</u>	Wash Basins	<u>3</u>
Laundry tubs	<u>1</u>	Sinks	<u>1</u>	Water Closets	<u>2</u>
Basement drains	<u>1</u>	Showers	<u>1</u>	Hot Water Heater	<u>1</u>
Dishwasher	<u>1</u>	<u>Hose Bibs</u>	<u>2</u>	Garbage Disposal	<u>1</u>

as per application made subject to the Rules and Regulations of the Village Board and of Ordinance No. 56 of the Village of Fox Point and amendments.

80 ft trench
Received for Permit \$ 6.50 Dollars

Water Heater
Received for Fixtures \$ 18.00 Dollars

\$24.50

W. H. Mudge
PLUMBING INSPECTOR

PERMIT CLERK

WATER PERMIT

Permit No.....**2080**.. Application No.....**5385**..... Fox Point, Wis.....**July 14**..... 19**61**..

Permission is hereby given to do the work necessary to supply with water the premises of

Mrs. R. Roberts.....described as follows:

Description	Lot	Blk.
-------------	-----	------

John Croft Highlands N. 150' of lot 6

being No.....**3425**.....on the.....**West**.....side of.....**N. John Croft Lane**.....

The above named is permitted to employ.....**W. H. Mudge**.....a Licensed

Plumber for the purpose of laying a.....**1**.....inch.....**Copper**.....service pipe from Main to

Curb: a.....**1**.....inch.....**Copper**.....service pipe from curb to building at.....**same**.....

as per application made subject to the Rules and Regulations of the Village Board and of Ordinance No. 262 of the Village of Fox Point and amendments.

Received for Permit \$.....**3.00**..... Dollars



Received for Fixtures \$..... Dollars

Returns must be made on all work done.


Earl H. P. Clark
WATER INSPECTOR

PERMIT CLERK

Guard rails as conceived in original plan.

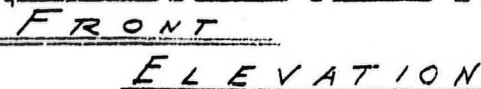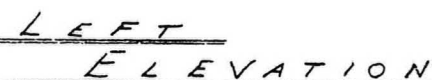


DRAWN BY JERRY SHERMAN 5-15555	DATE 5/16/61	61211	SHEET 1 OF 1
--------------------------------------	-----------------	-------	-----------------

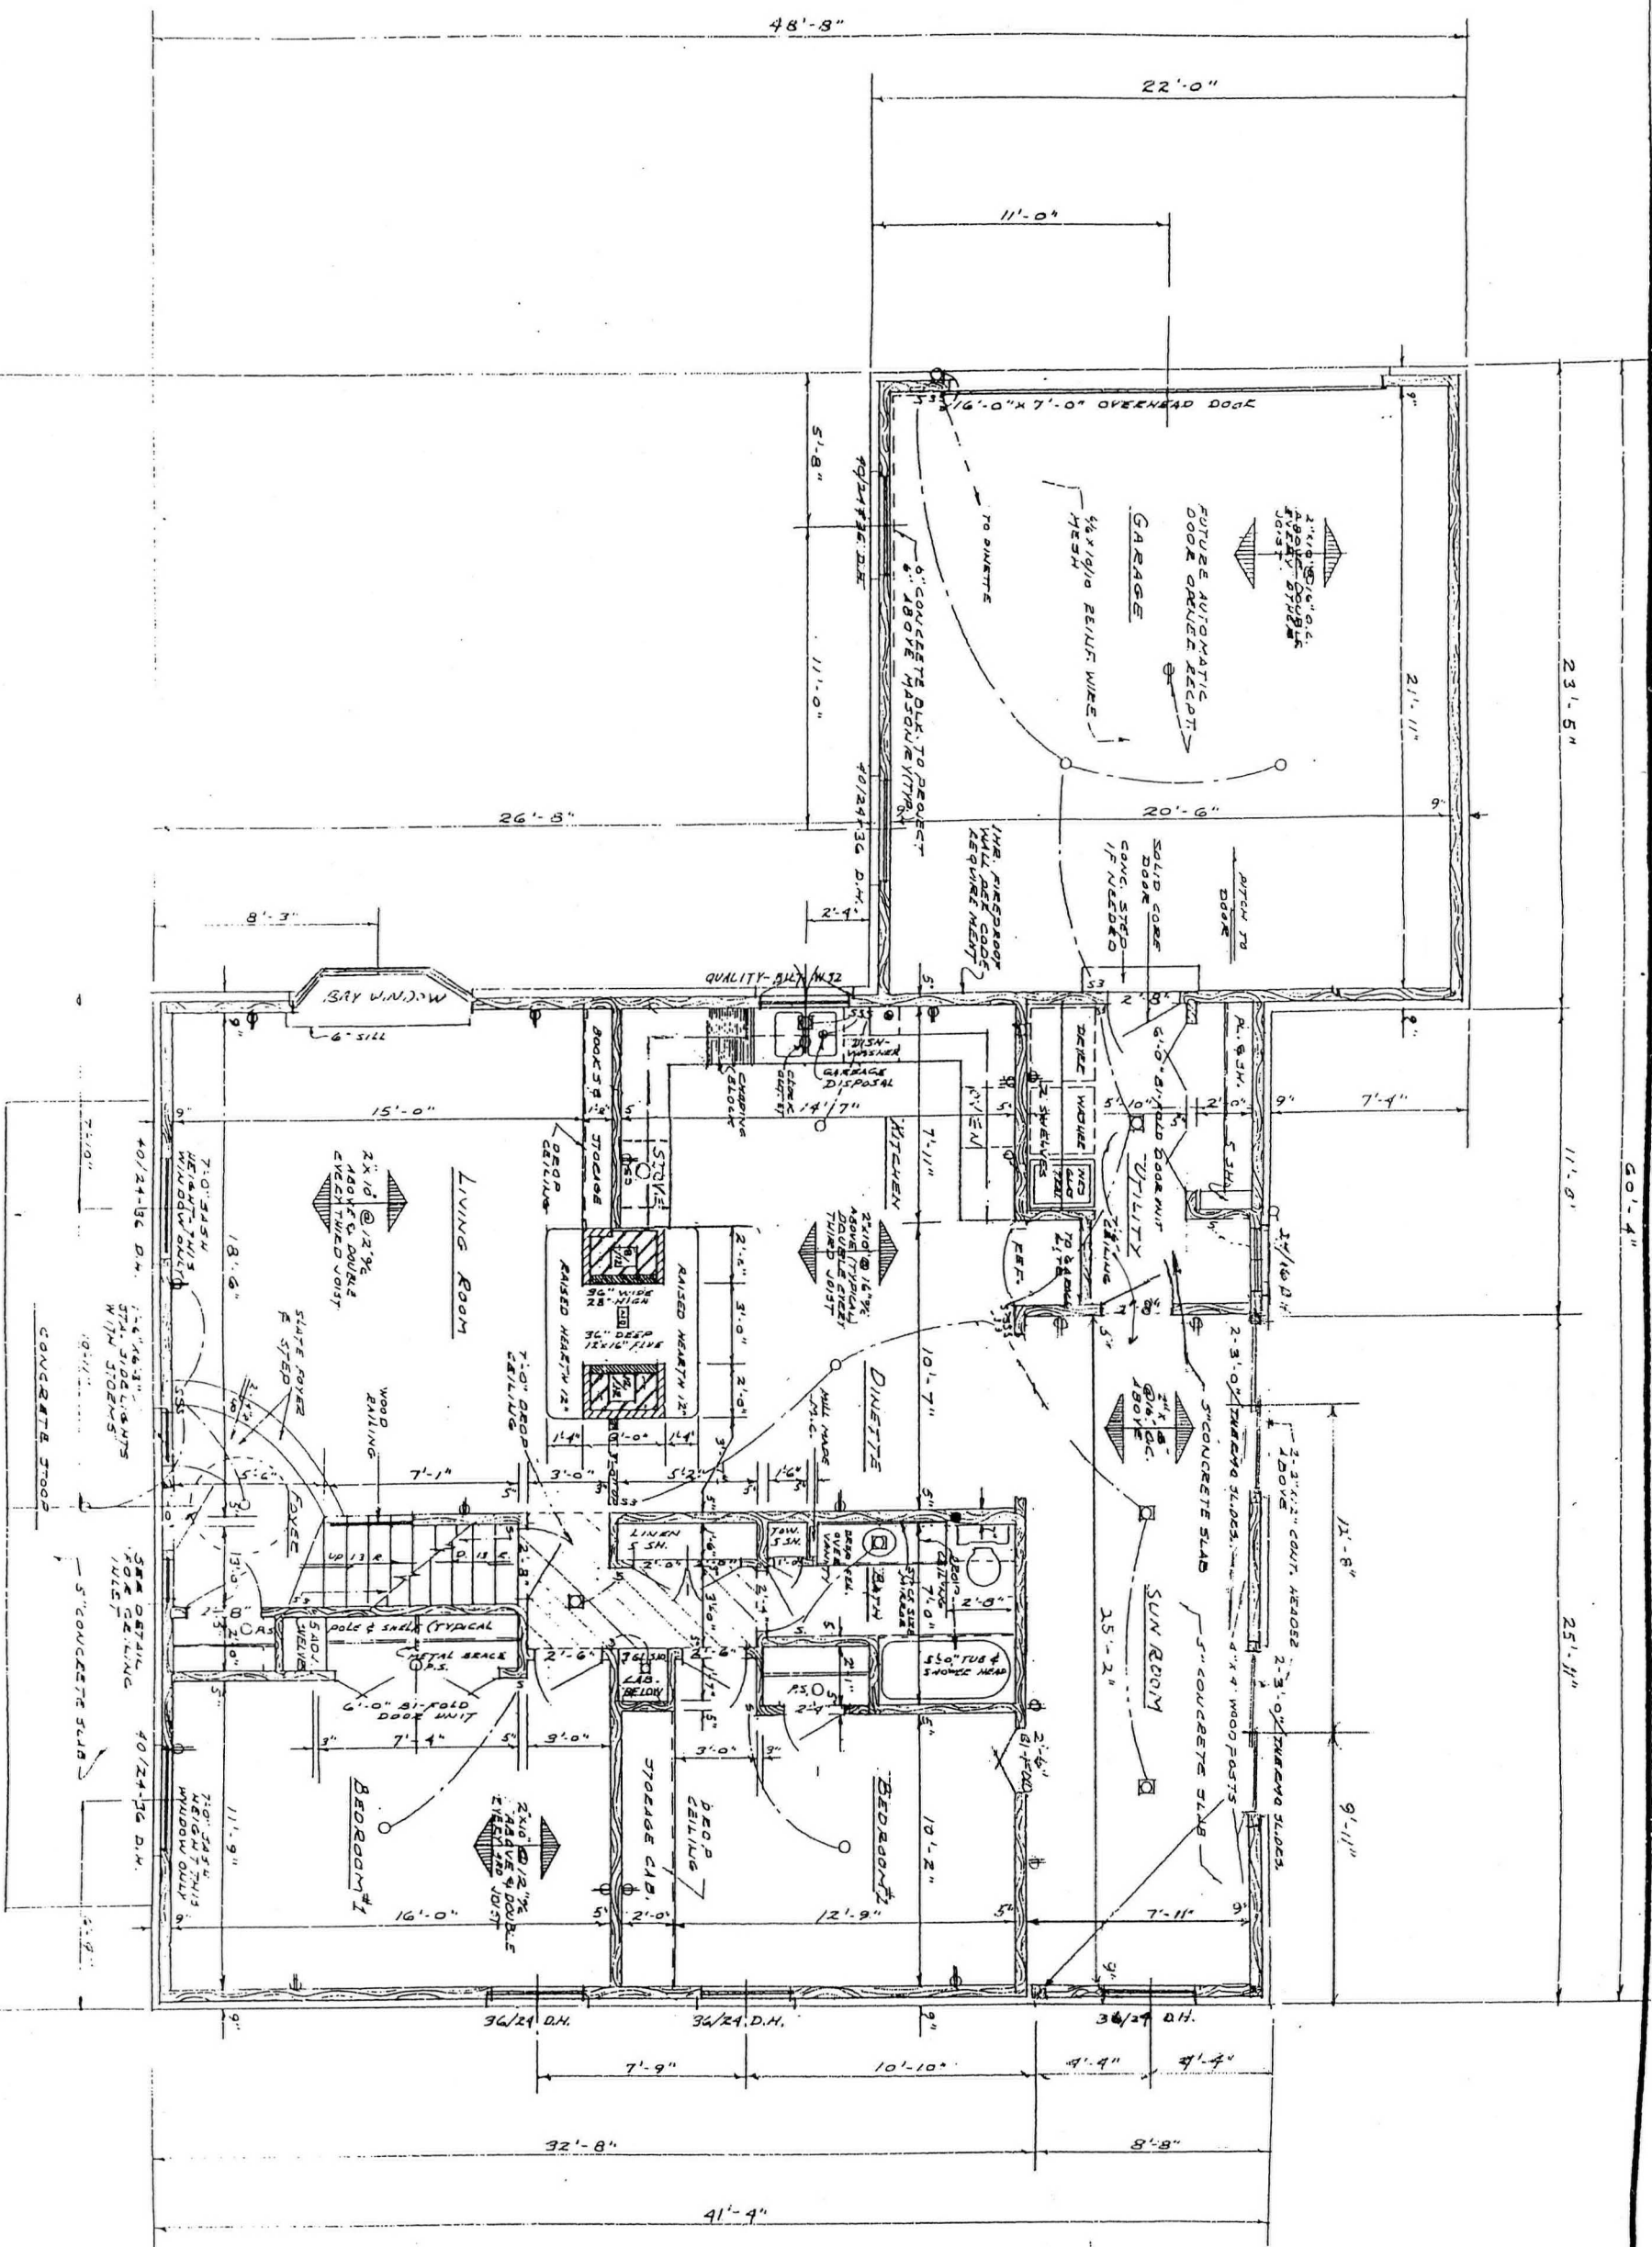


FIRST FLOOR PLAN


Scale 1/8" = 1'-0"

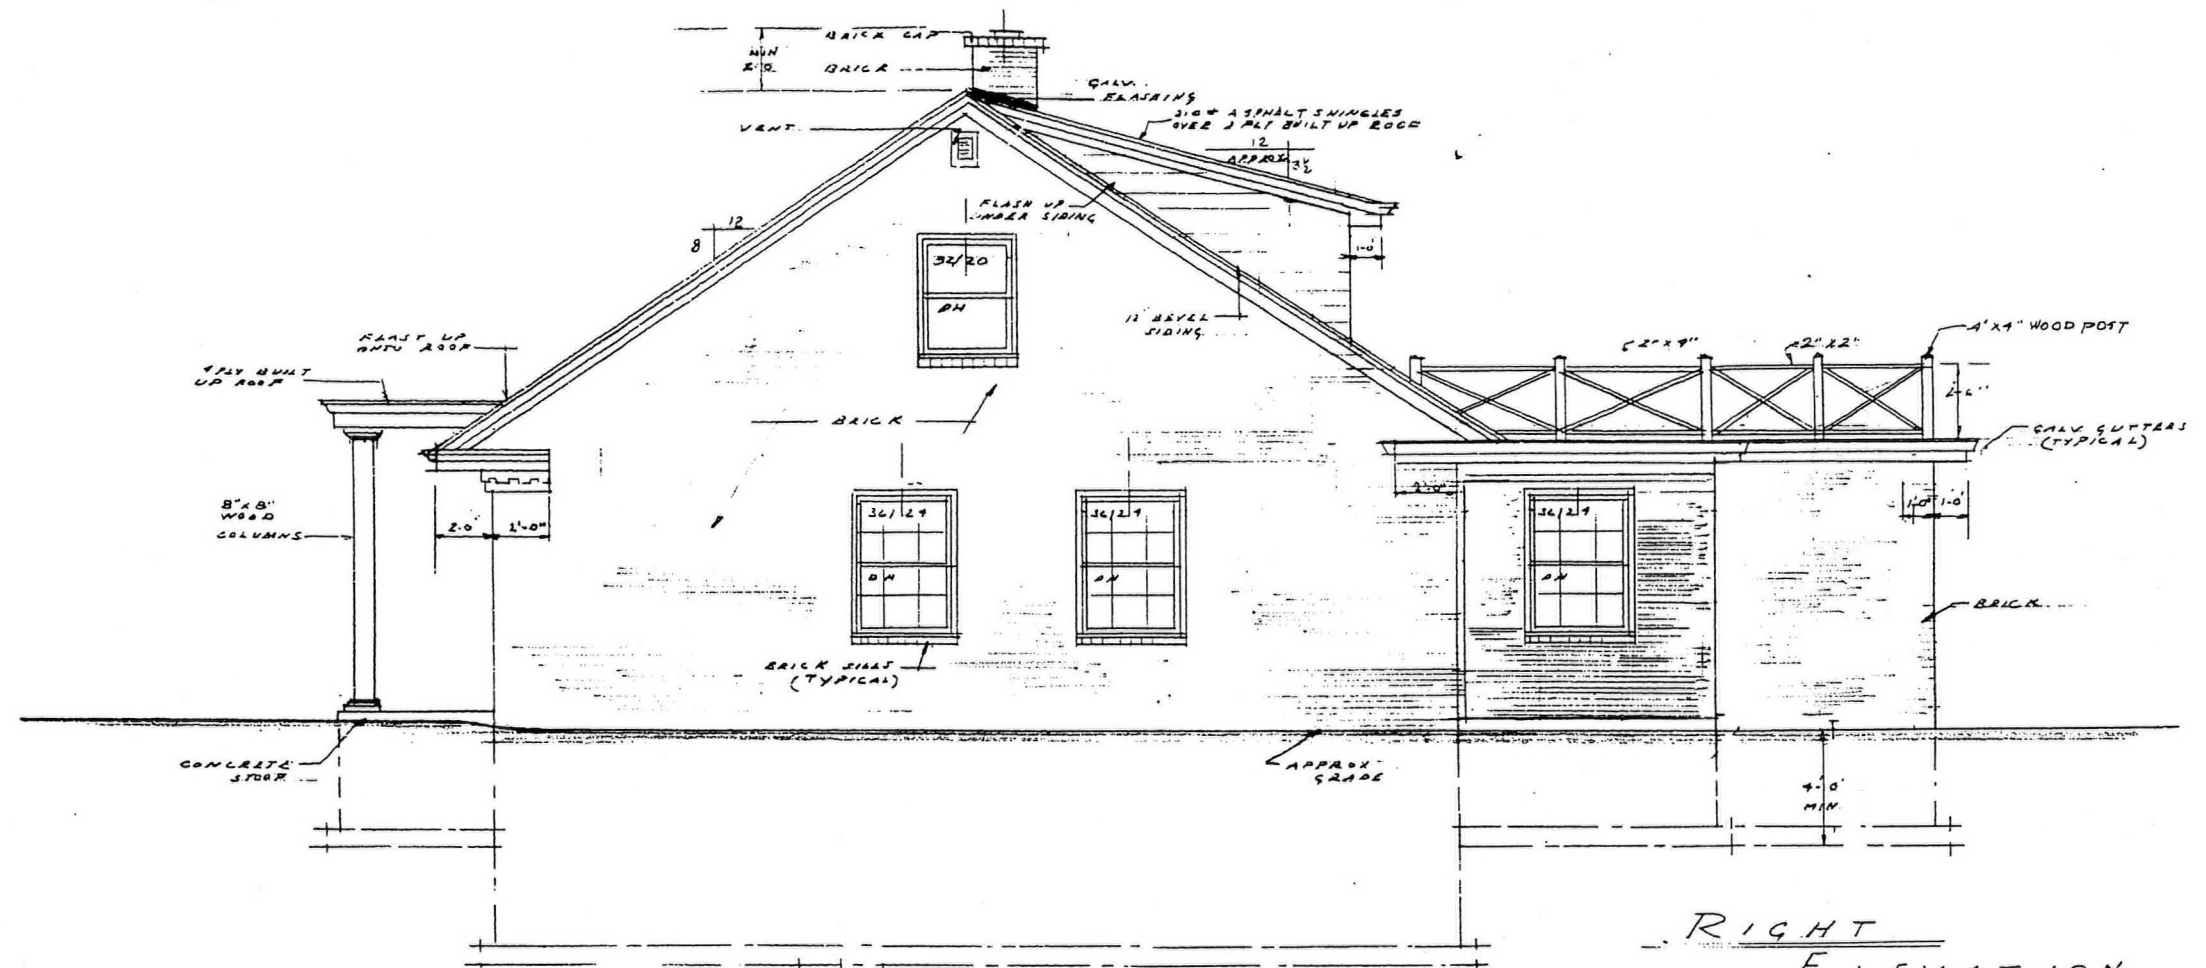


RIGHT
ELEVATION

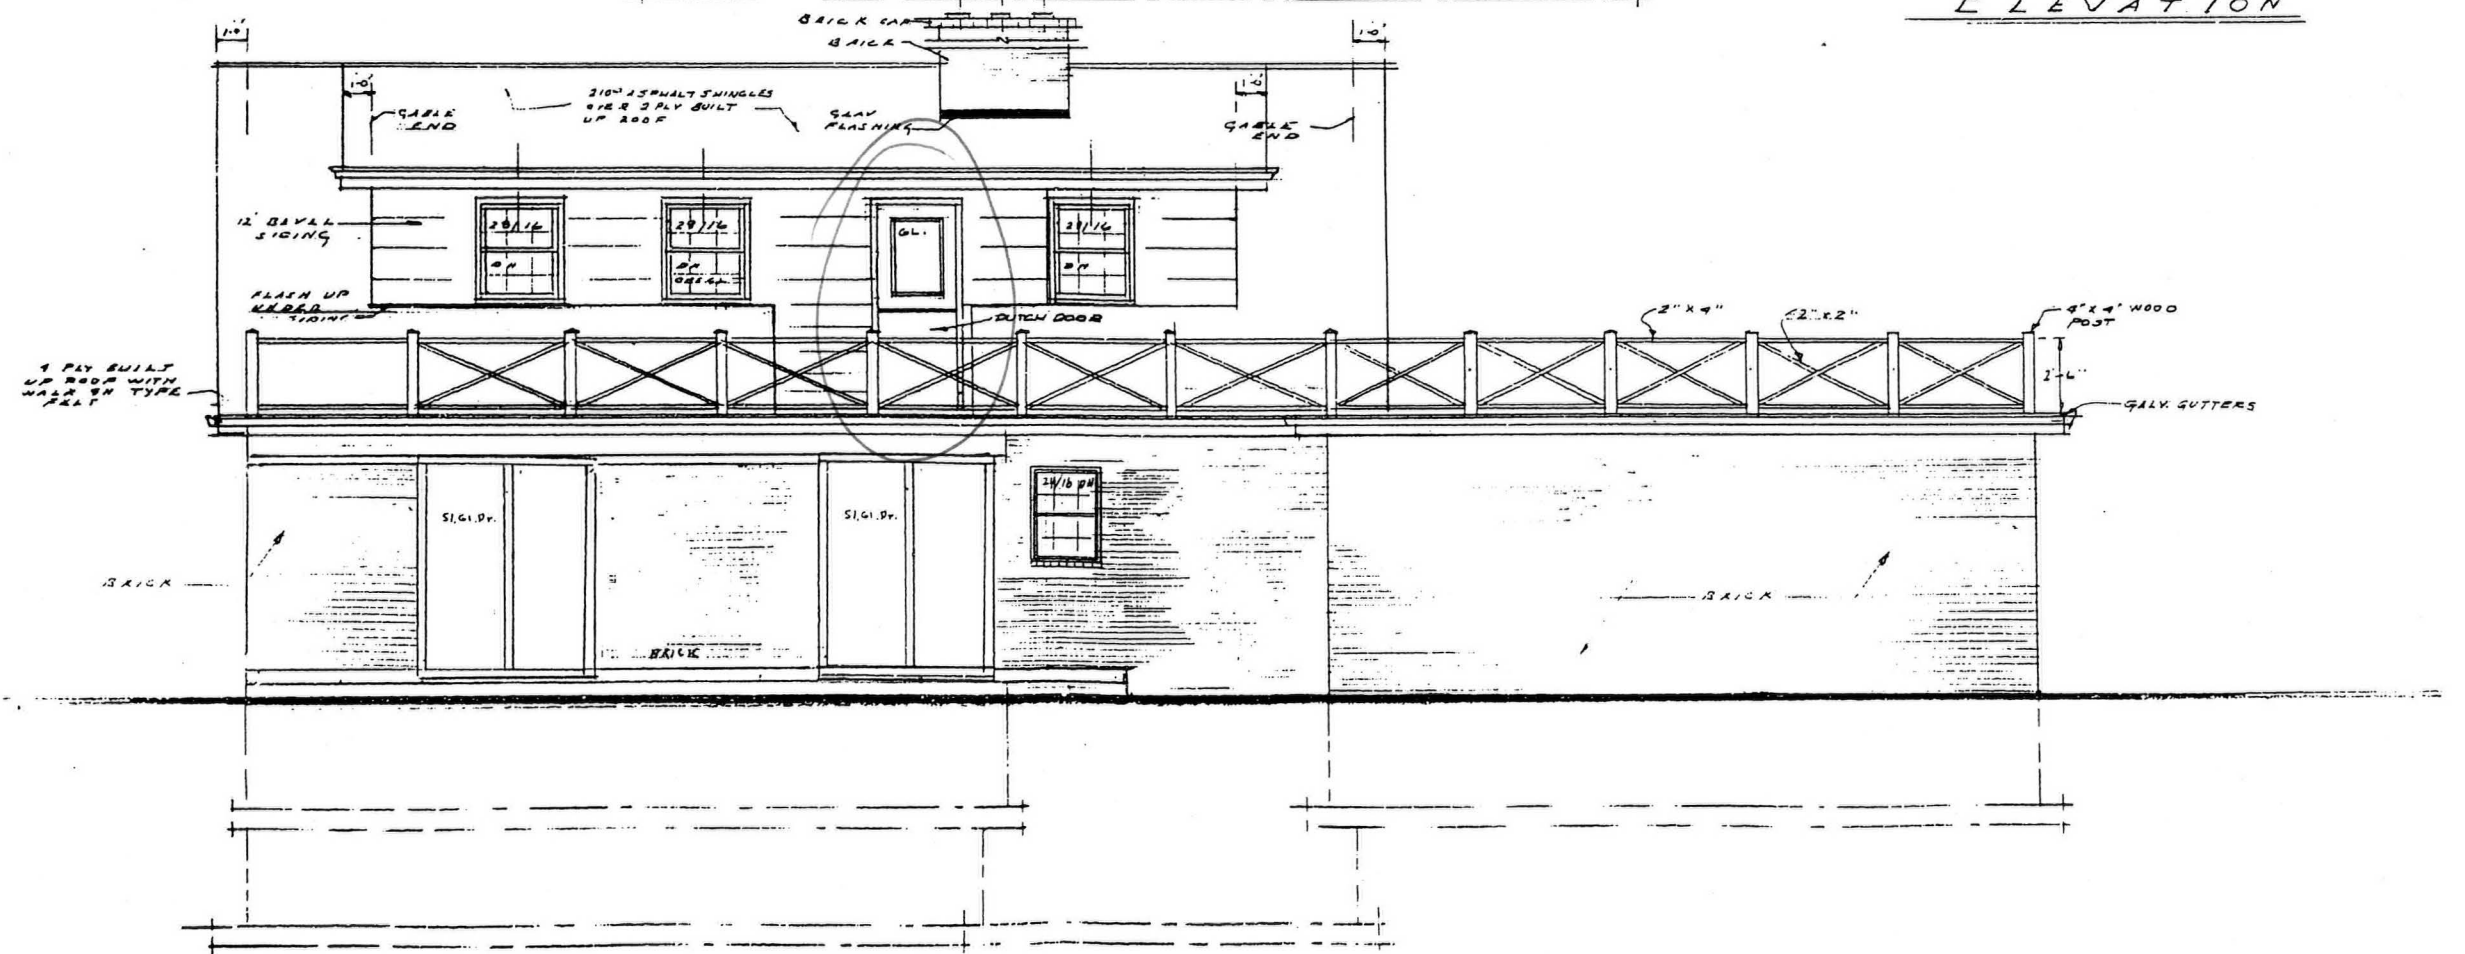

Modified elevations
and floor plans.

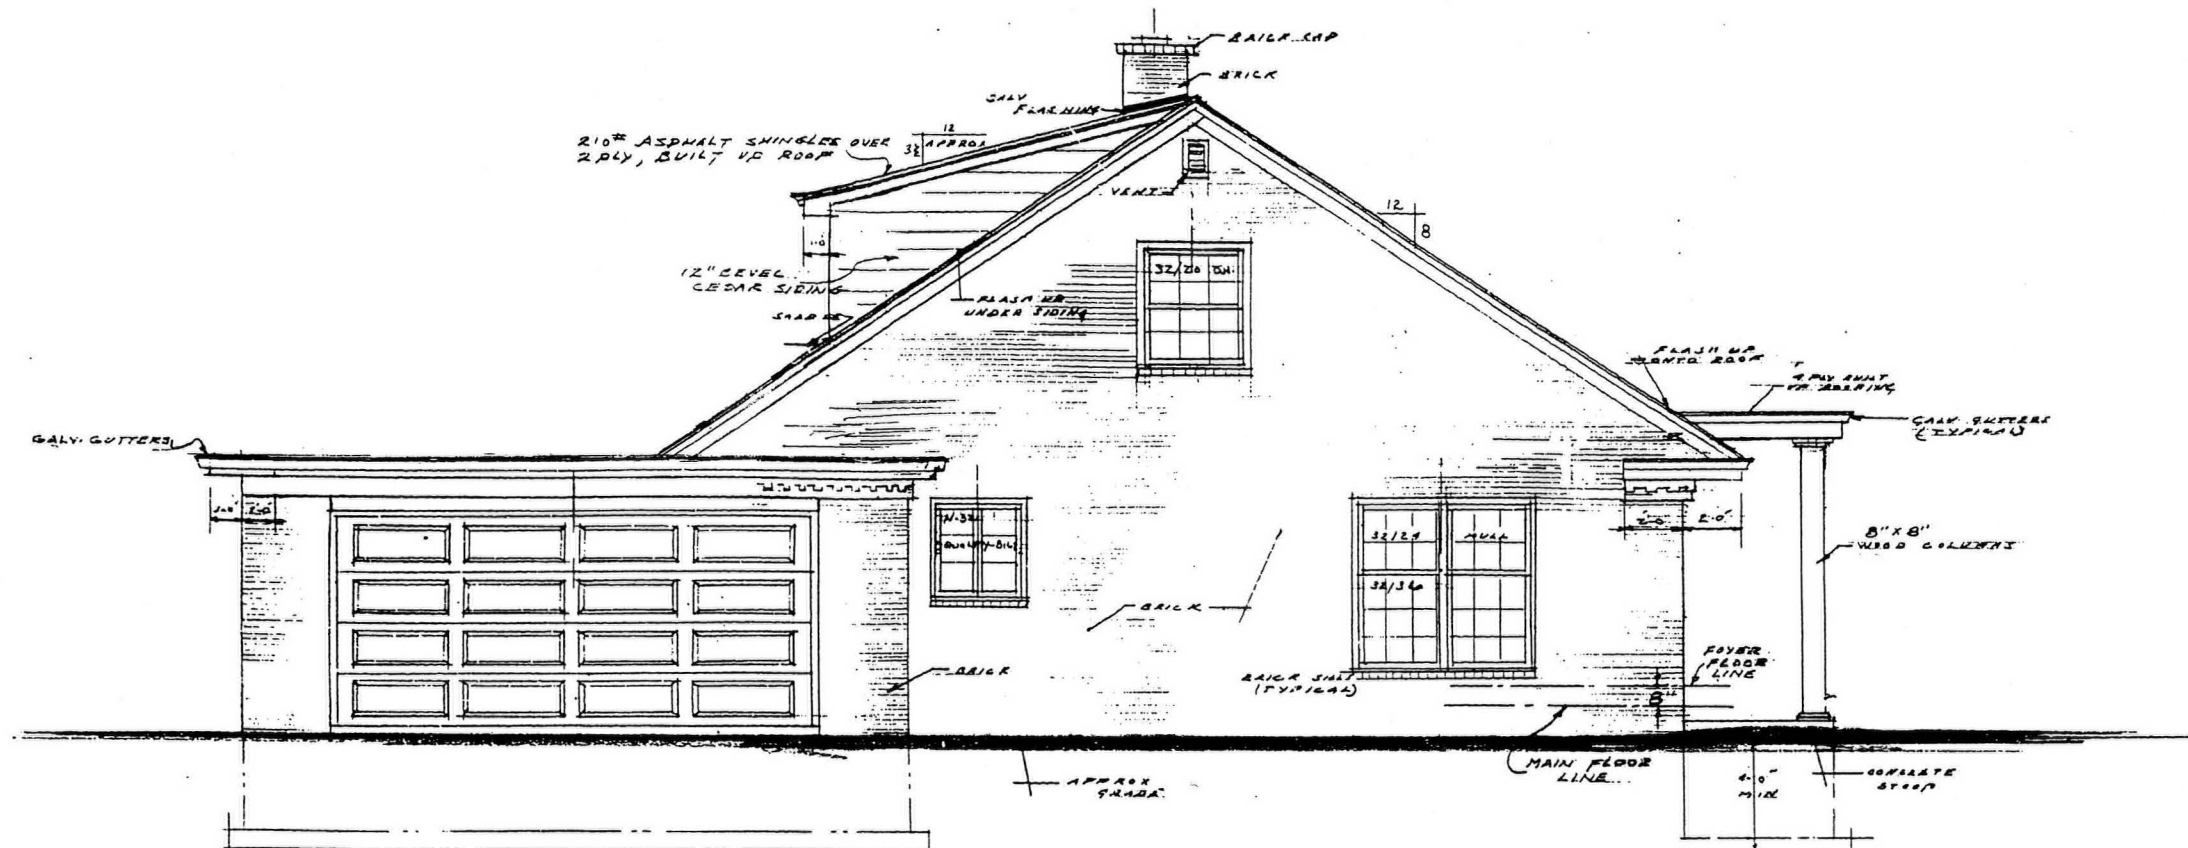


LEFT
ELEVATION

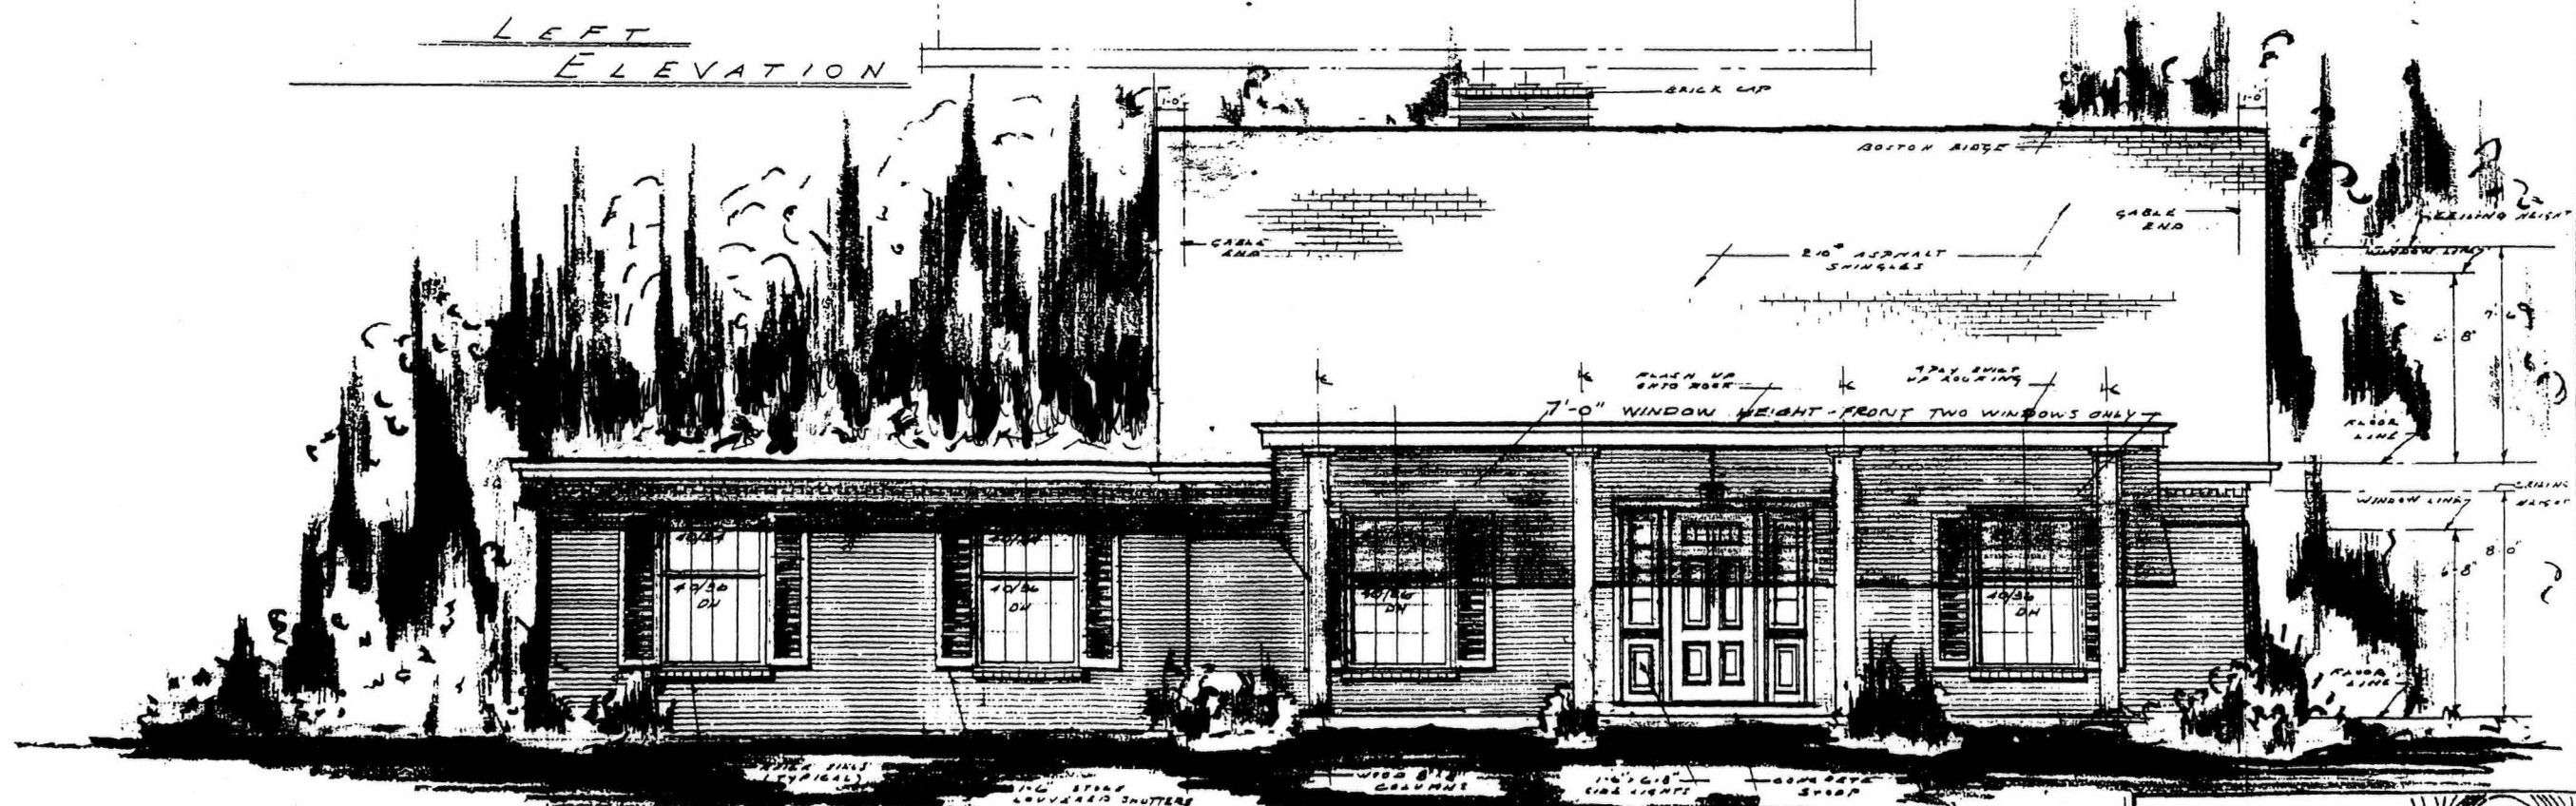

FRONT
ELEVATION

SCALE 1/8\"/>

LAKE SHORE HOMES, INC.
PLANS FOR
Russell SNOPEK
Mrs. R. ROBERTS
8425 N. FOX CROFT LN
JANUARY 1964 DATE 3/12/64 4/2/11 SHEET 1 OF 8

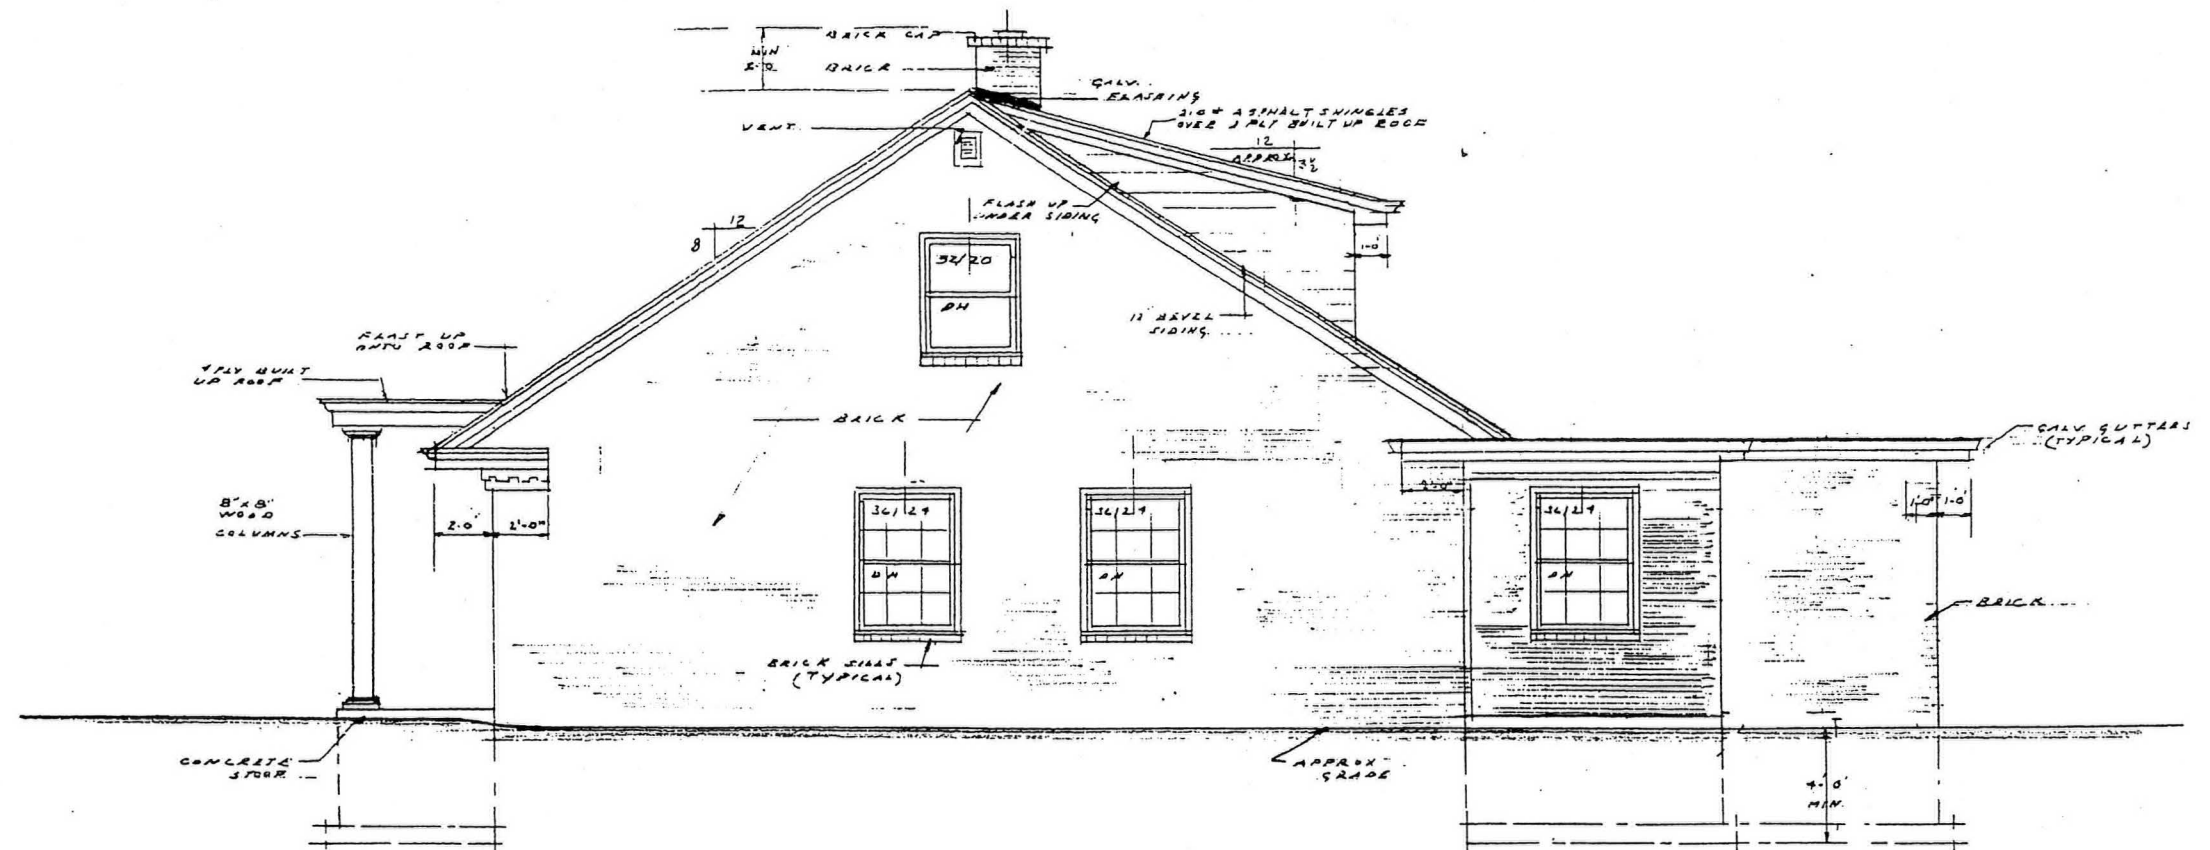

RIGHT
ELEVATION

