

VILLAGE OF FOX POINT

MILWAUKEE COUNTY, WISCONSIN

No. 14080

APPLICATION FOR BUILDING PERMIT

TO THE BUILDING INSPECTION DEPARTMENT:

The undersigned hereby applies for a permit to build, in accordance with the information tabulated hereafter,

Type of Structure residence
Residence, Garage, Store, Office, School, Fence, Shed, Sign, Swimming Pool, Etc.

Address 360 W. Bergen

Lot _____ Block _____

Subdivision _____

District _____

Does contemplated structure violate the Village zoning ordinance? _____

Height of Structure _____ (stories or feet)

Width (parallel to highway) _____ (feet) Depth (perpendicular to highway) _____ (feet)

Distance: Street Line to Front Line of Structure _____ (feet)

Distance: Side Lot Line to Structure _____

Type of Construction: _____ Exterior finish _____

Frame, Brick-tile, Etc.

Stucco, Siding, Brick Veneer, Etc.

Height of front yard above street grade _____

Number of rooms _____ Baths _____

Garage _____

Estimated cost Building 7345.00

Structure _____

Is there a private garage? _____

Does the contemplated garage violate the Village zoning ordinance? _____

Size _____ Number of stalls _____

Where situated _____

General construction _____

Frame — Brick — Stucco — Etc.

Have plans been submitted to the Wisconsin Department of Industry, Labor and Human Relations for examination and approval? _____

Have plans been approved as being in compliance with all applicable sections of the Wisconsin Administrative code? _____

Herewith are filed the following duplicate plans _____ in number, which I certify I will conform to in the work hereby applied for.

Remarks: 2 layer tear-off black

black Owens Corning Pro 30

Herewith are filed the specifications that describe the work in question and as shown on plans above submitted.

In making the application the undersigned agrees to obey the Fox Point Building and Zoning Codes pertaining to the erection of all structures and also agrees to obey all other ordinances of the Village of Fox Point.

The undersigned, owner or being duly authorized so to do, hereby gives express authorization to the Village of Fox Point, its officers, agents and employees, to enter upon the premises herein described and fill up any excavation, or tear down, remove or enclose the unfinished structure for which a permit is herein requested in the event of cessation of the building, whenever the Building Inspector shall determine that such premises in the unfinished condition of the structure are dangerous to members of the public, including children, even though trespassers. The undersigned further hereby waives all statutory notices and consents to the determination by the Village Board and the levy and placing upon the tax roll of a special assessment in the amount of the cost to the Village, including customary Village overhead charges incurred in filling up any such excavation or tearing down, removing or enclosing any such unfinished structure.

We hereby agree to provide a house number plate or sign readily observable from the public highway which will be installed not less than 15 days after the structure is occupied.

Owner of Structure John Deedrich Arch. or Contr. D. Maggio Const

Address 360 W. Bergen Address 5858 N. Lake Dr.

City Fox Point WI City Whitefish Bay WI 53219

State _____ Zip _____ State _____ Zip _____

Phone 414 759-5910 Phone 414 364 7414

Size of Structure _____ (sq. ft.) Permit Fee \$ 70.00 Rec # 30760 9/29/09
herewith tendered

Date Submitted _____ State ID# _____ Exp. Date _____

Date Approved 10/1/09 Signed D. Maggio

Date of Permit _____

Architect, Owner, Builder

ID: 1100003

DIMAGGIO CONSTRUCTION

Certification, License, or Registration Name

Expires

Dwelling Contractor Certification
Building Contractor Registration

09/14/10
04/19/13

Wisconsin Department of Commerce

Signature:

ID: 1100004

SALVATORE DIMAGGIO

Certification, License, or Registration Name

Dwelling Contractor Qualifier Certification

Expires

09/14/11



Wisconsin Department of Commerce

Signature:

Receipt No: 1.030760

Sep 29, 2009

360 W BERGEN

| | |
|------------------------------------|-------|
| LICENSES & PERMITS-BUILDING PERMIT | 70.00 |
| 24-44460 BUILDING PERMIT | |

| | |
|--------|-------|
| Total: | 70.00 |
|--------|-------|

| | |
|------|--------|
| CASH | 100.00 |
|------|--------|

| | |
|----------------|-------|
| Total Applied: | 70.00 |
|----------------|-------|

| | |
|------------------|-------|
| Change Tendered: | 30.00 |
|------------------|-------|

09/29/09 10:12am

VILLAGE OF FOX POINT
7200 N. SANTA MONICA BLVD
FOX POINT, WI 53217

414-351-8900

APPLICATION FOR BUILDING PERMIT

TO THE BUILDING INSPECTION DEPARTMENT:

The undersigned hereby applies for a permit to build, in accordance with the information tabulated hereafter,

Type of Structure RESIDENCE
Residence, Garage, Store, Office, School, Fence, Shed, Sign, Swimming Pool, Etc.

Address 360 W. BERGEN DR.

Lot Block

Subdivision

District

Does contemplated structure violate the Village zoning ordinance?.....

Height of Structure.....(stories or feet)

Width (parallel to highway).....(feet) Depth (perpendicular to highway).....(feet)

Distance: Street Line to Front Line of Structure.....(feet)

Distance: Side Lot Line to Structure.....

Type of Construction:..... Exterior finish
Frame, Brick-tile, Etc. Stucco, Siding, Brick Veneer, Etc.

Height of front yard above street grade.....

Number of rooms Baths.....

Garage

Estimated cost Building

\$3,800 Structure.....

Is there a private garage?.....

Does the contemplated garage violate the Village zoning ordinance?.....

Size.....Number of stalls.....

Where situated

General construction
Frame — Brick — Stucco — Etc.

Have plans been submitted to the Wisconsin Department of Industry, Labor and Human Relations for examination and approval?

Have plans been approved as being in compliance with all applicable sections of the Wisconsin Administrative code?

Herewith are filed the following duplicate plans.....in number, which I certify I will conform to in the work hereby applied for.

Remarks: Remodeling a Sun room

Herewith are filed the specifications that describe the work in question and as shown on plans above submitted.

In making the application the undersigned agrees to obey the Fox Point Building and Zoning Codes pertaining to the erection of all structures and also agrees to obey all other ordinances of the Village of Fox Point.

The undersigned, owner or being duly authorized so to do, hereby gives express authorization to the Village of Fox Point, its officers, agents and employees, to enter upon the premises herein described and fill up any excavation, or tear down, remove or enclose the unfinished structure for which a permit is herein requested in the event of cessation of the building, whenever the Building Inspector shall determine that such premises in the unfinished condition of the structure are dangerous to members of the public, including children, even though trespassers. The undersigned further hereby waives all statutory notices and consents to the determination by the Village Board and the levy and placing upon the tax roll of a special assessment in the amount of the cost to the Village, including customary Village overhead charges incurred in filling up any such excavation or tearing down, removing or enclosing any such unfinished structure.

We hereby agree to provide a house number plate or sign readily observable from the public highway which will be installed not less than 15 days after the structure is occupied.

Owner of Structure JOHN RAQUEL DIEDRICH Arch. or Contr. PHILIP'S CONST. Co. INC

Address 360 W. BERGEN DR. Address 322 E. FREISTADT RD.

City FOX POINT WI 53217 City THIENSVILLE WI 53092
State Zip State Zip

Phone NONE Phone 262-242-2500

Size of Structure.....(sq. ft.) Permit Fee \$0 herewith tendered


Date Submitted 2/20/04 State ID# 248166 Exp. Date 6/6/04

Date Approved..... Signed [Signature]


Date of Permit..... PHILIP'S CONST. Co.

Architect, Owner, Builder


9659

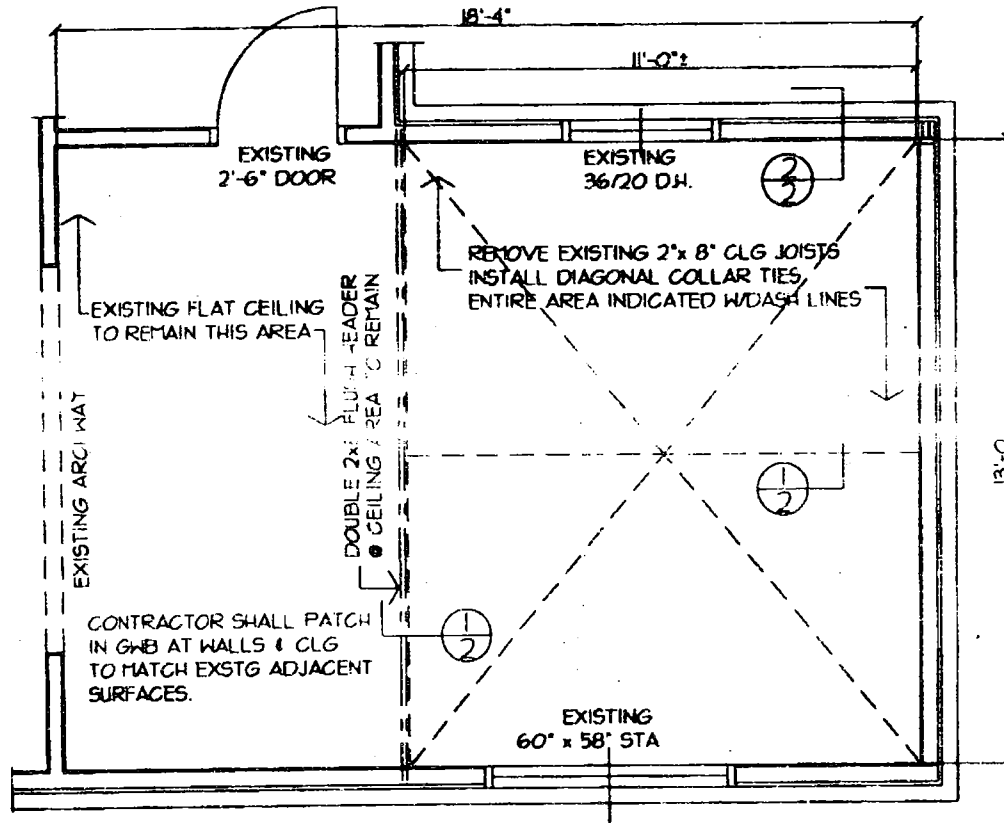


PARTIAL FLOOR PLAN
SCALE 1/4" = 1'-0"

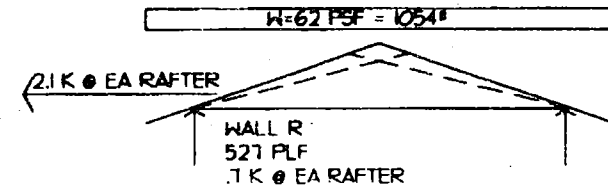

USE SLOPED 2" x 4" SLOPED COLLAR
TIE EVERY OTHER RAFTER & 2" x 4"
COLLARS ALT. SPACES. SECURE COLLARS
INTO EACH RAFTER END WITH TWO 8" x 8" x 8"
RIDGE. USE TECO TRIP/L CONNECTORS @
WALL PLATE AND SPIKE INTO SIDE OF
RAFTER.

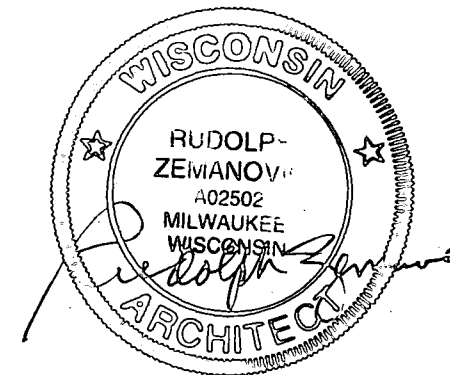


02-15-04

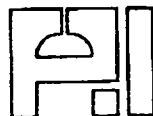

RUDOLPH ZEMANOVIC A.I.A. EMERITUS
4723 WEST FILLMORE DRIVE
MILWAUKEE, WISCONSIN 53219-2363
VOICE: 414-545-0813 FAX: 414-545-4017
E-MAIL: rzemo@execpc.com

CEILING MODIFICATION
JOHN & RAQUEL DIEDRICH RESIDENCE
360 WEST BERGEN ROAD D.R.
FOX POINT, WISCONSIN

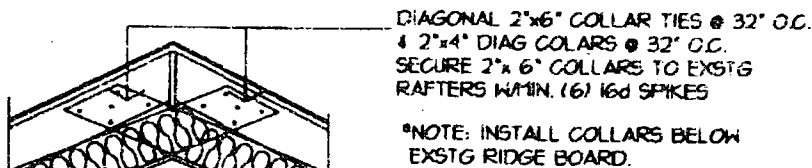


MIN R-38 FIBERGLAS
 INSUL w/VAPOR RETR

SECURE COLLARS TO EXSTG
 TOP PLATE w/TECO TRP/L
 CONNECTORS OR EQUAL
 SPIKE TO SIDE OF EXSTG
 RAFTERS


① RIDGE DTL
 1/2" = 1'-0"

DASHED LINES INDICATE
 EXSTG CLG JOISTS & GWB
 BEYOND


② WALL CONNECTION
 1/2" = 1'-0"

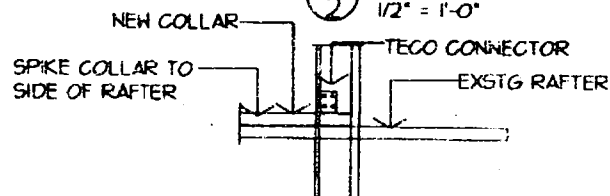

③ WALL CONNECTION
 PLAN VIEW
 1/2" = 1'-0"

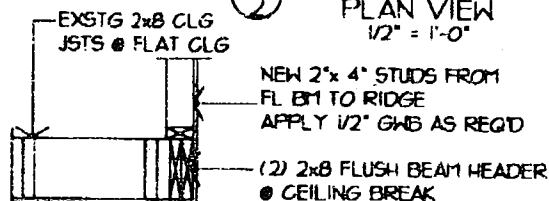


④ FLUSH HEADER
 1/2" = 1'-0"

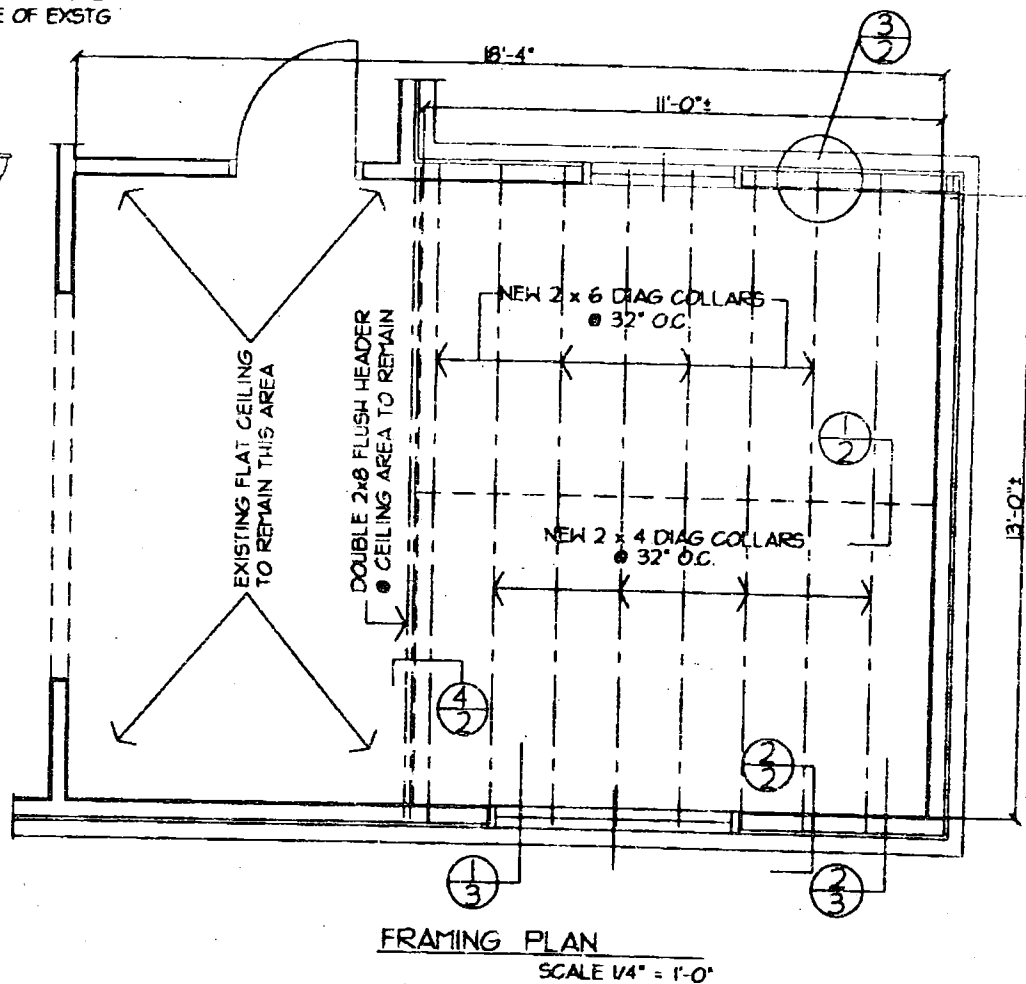


RUDOLPH ZEMANOVIC A.I.A. EMERITUS
 4723 WEST FILLMORE DRIVE
 MILWAUKEE, WISCONSIN 53219-2363
 VOICE: 414-545-0813 FAX: 414-545-4017
 E-MAIL: rzemo@execpc.com

CEILING MODIFICATION
 JOHN & RAQUEL DIEDRICH RESIDENCE
 360 WEST BERGEN ROAD
 FOX POINT, WISCONSIN

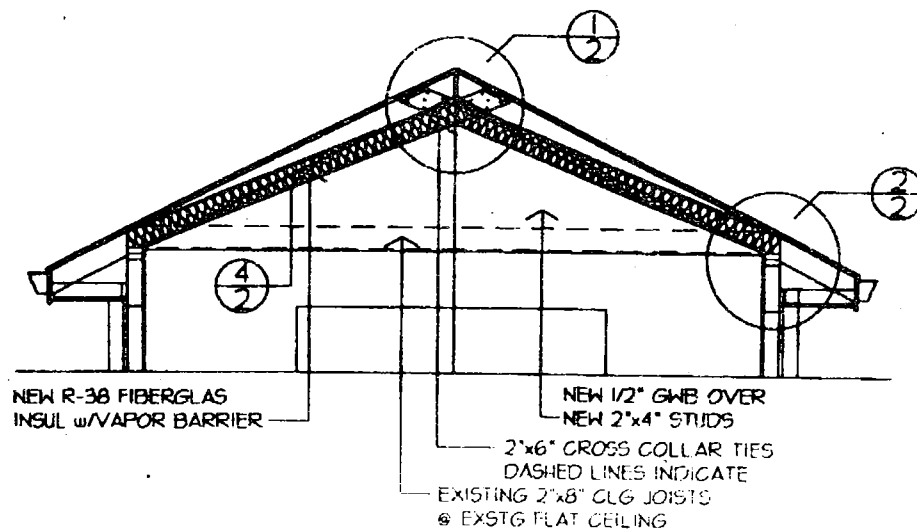

② PARTIAL SECTION
 ③ LOOKING WEST
 SCALE 1/4" = 1'-0"

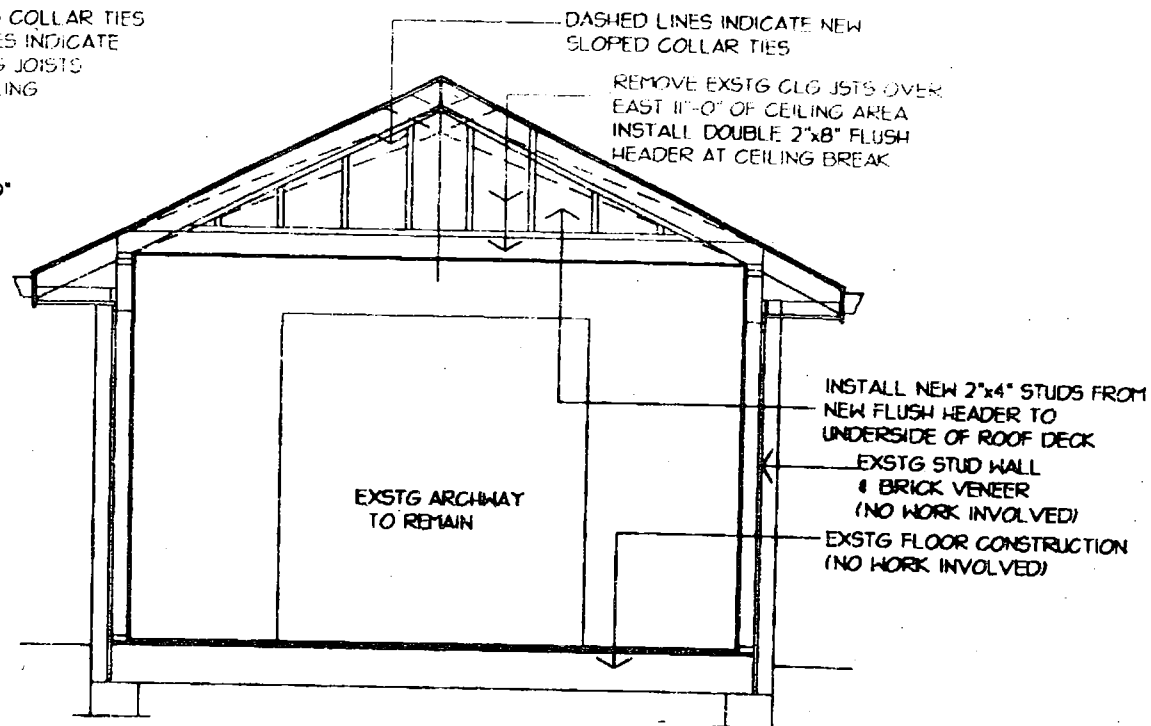

① PARTIAL SECTION
 ③ LOOKING WEST
 SCALE 1/4" = 1'-0"



RUDOLPH ZEMANOVIC A.I.A. EMERITUS
 4723 WEST FILLMORE DRIVE
 MILWAUKEE, WISCONSIN 53214-2363
 VOICE: 414-545-0813 FAX: 414-545-4017
 E-MAIL: rzemo@execpc.com

CEILING MODIFICATION
 JOHN & RAQUEL DIEDRICH RESIDENCE
 360 WEST BERGEN ROAD
 FOX POINT, WISCONSIN

VILLAGE OF FOX POINT

7200 N. SANTA MONICA BLVD.
FOX POINT 53217
414-351-8900

OFFICE USE ONLY

| | |
|------------|--------|
| Permit No. | 172964 |
| Received | 2/5/04 |
| Service | 2/9/04 |
| Rough-in | |
| Final | |

APPLICATION FOR ELECTRICAL PERMIT

PLEASE TYPE OR PRINT WITH BALL POINT PEN

Date 1/30/4
License No. 23

Builder _____ Owner John Diedrich Occupant Same Job #16021
Job Address 360 W BERGEN DR - Fox Point

ESTIMATED COST OF JOB

- Buildings ☒ Residential
☐ Commercial
☐ Industrial
☐ Institutional
☐ New Construction
☐ Additional Rooms
☐ Remodeling
☐ New Occupancy

Where on Premises? Basement & LR
Describe Upgrade Service
wire A/C add d's & f
Fixt's

List Name of Installing Contractor _____

HEATING _____
AIR CONDITIONING _____
PLUMBING _____

Date of Inspection

Rough _____ Will Call ☐
Final _____ Will Call ☒
Service Approval Sent _____ ☐

REMARKS:

| No. | Description | Qty. | Rate of Fees | Dollars | Cents |
|-----|---|-------|--------------------|---------|-------|
| 1 | Light, switch and convenience outlets | 4 | .35 ea | 1 | 40 |
| 2 | Lighting Fixtures | 2 | .30 ea | | 60 |
| 3 | Fluorescent Fixtures - per tube | 2 | .30 ea | | 60 |
| 4 | Range, Electric | | 4.00 ea | | |
| 5 | Garbage Grinding and Disposal Unit | | 3.00 ea | | |
| 6 | Dishwasher | | 4.00 ea | | |
| 7 | Clothes Dryer | 1 | 4.00 ea | 4 | - |
| 8 | Water Heaters, Electric | | 4.00 ea | | |
| 9 | Gas Burner, Oil Burner or Stoker | | 5.00 ea | | |
| 10 | Refrigerating, Air Cooling or similar machine - .25 per HP | | 5.00 min | 5 | - |
| 11 | Feeders - No. 6 A.W.G. or Larger | | 7.00 ea | | |
| 12 | Temporary Service Permit for: How Long? | | 10.00 ea | | |
| 13 | Services: Service Switches, ea. | | 5.00 ea | | |
| | Service 1. 0 through 100 amps. | | 5.00 ea | | |
| | 2. 101 through 400 amps. | 1 | 10.00 ea | 10 | - |
| | 3. 401 through 600 amps. | | 10.00 ea | | |
| | 4. 601 through 1000 amps. | | 15.00 ea | | |
| | 5. Thereafter, ea. additional 1000 amps. | | 5.00 ea | | |
| 14 | Motors over 1/4 HP | | .30 per HP or frac | | |
| 15 | Fuel Dispensing Pumps | | 6.00 ea | | |
| 16 | Transformers, Rectifiers and Generators | | .30 per KW | | |
| 17 | Space Heating Systems, per circuit | | 3.00 ea | | |
| 18 | Power receptacles - 120 Volts or over 1. Through 30 amps | | 3.00 ea | | |
| 19 | 2. Over 30 amps | | 5.00 ea | | |
| 20 | Wireways, busways, underfloor raceways or auxillary gutters | | .25 per ft | | |
| 21 | Strip Lighting, Plug-in Strip, Trol-E Duct or similar system | | .20 per ft | | |
| 22 | Signs, Electric - .10 ea. socket, plus .50 ea. add'l. transformer | | 8.00 min | | |
| 23 | Swimming Pool Wiring: A. Inground pools | | 40.00 | | |
| 24 | B. Above ground pools | | 25.00 | | |
| 25 | Spas, Hot-tubs, Hydromassage Bathtubs | | 6.00 | | |
| 26 | MINIMUM CHARGE FOR ANY ONE PERMIT | 50.00 | ea | | |
| 27 | FAILURE TO CALL FOR FINAL INSPECTION | | 15.00 | | |
| 28 | DOUBLE FEES will be charged for any work started before obtaining permit. | | | | |

TOTAL FEES

MAKE CHECKS PAYABLE TO:
Treasurer, Village of Fox Point
MAIL TO: Electrical Inspector

The undersigned hereby makes application for a permit for the execution of electrical installation for light, heat or power as prescribed and agrees to comply with all applicable State and Local Codes and Ordinances regulating the installation of electrical wiring and equipment in the Village of Fox Point.

Contractor Lombardi Electric Co Supervising Electrician (Signature) [Signature] Date 1-30-4
Address 1359 N 74th St Telephone 414-258-6186
City Wauwatosa State WI Zip Code 53213

This Permit is void if work is not started within 2 months, or if started, no work is done for 2 months.

Receipt No: 1.009552

Feb 06, 2004

360 W BERGEN DRIVE

| | |
|--------------------------------------|-------|
| LICENSES & PERMITS-ELECTRICAL PERMIT | 50.00 |
| 24-44430 ELECTRICAL PERMIT | |

| | |
|--------|-------|
| Total: | 50.00 |
|--------|-------|

| | | |
|----------------|--------------|-------|
| CHECK | Chk No: 5334 | 50.00 |
| Total Applied: | | 50.00 |

| | |
|------------------|-----|
| Change Tendered: | .00 |
|------------------|-----|

02/05/04 01:05pm

VILLAGE OF FOX POINT
7200 N. SANTA MONICA BLVD
FOX POINT, WI 53217

414-351-8900

ELECTRICAL INSPECTION APPROVED

(414) 362-5183 (known)

AX TO # 362-5175

PHONE

COUNTY MilwaukeeC T V
MUNICIPALITY for PortINSPECTION
NUMBER _____INSPECTOR Scott MillerCUSTOMER NAME John Die Dacht PHONE _____ADDRESS 360 W Berger Drive SUBDIVISION
NAME _____ LOT _____ELECTRICAL CONTRACTOR Lombard Electric

NEW SERVICE

OVERHEAD ☐UNDERGROUND ☐

REWIRED SERVICE

OVERHEAD TO UNDERGROUND ☐OVERHEAD TO OVERHEAD ☒UNDERGROUND TO UNDERGROUND ☐PERMANENT SERVICE ☐SIZE (AMPS) 200

(NUMBER OF METERS: CHANGE FROM _____ TO _____)

1 PHASE ☒3 PHASE ☐VOLTAGE 120/240 ✓

OVERHEAD RESIDENTIAL REWIRE INFORMATION

YES

NO

TEMPORARY SERVICE ☐PERMANENT CONNECTIONS HAVE BEEN MADE ☐PERMANENT CONNECTIONS REQUIRED ☒SERVICE DROP RELOCATION OR REPLACEMENT
REQUIRED ☒1 PHASE ☐3 PHASE ☐

VOLTAGE _____

RESIDENTIAL/FARM ☐COMMERCIAL ☐STALL ONLY ☐

NUMBER OF METERS _____

INSPECTION DEPARTMENT
VILLAGE OF FOX POINT
7200 N. SANTA MONICA BOULEVARD
FOX POINT, WI 53217

NONCOMPLIANCE NOTICE

January 13, 2004


Issued to: Ann Waldinger/Dr. Randall & Fay Levin P.O.A.

Address: 201 W. Bergen Drive

An inspection of the premises located at 360 W. Bergen Drive discloses non-compliance with Codes or Ordinances of the Village of Fox Point as hereinafter listed:

1. Smoke detectors are required for each floor level including the basement.
2. Provide backflow protection for all exterior hose bibs and laundry tub faucets.
3. The maximum rise for a step is 8 inches. Please bring the exterior steps into code compliance.
4. The sump pump motor may not be supplied by an extension cord.
5. The air conditioning unit must be wired in accordance with code.
 - A. NEC 440-14 Provide a code compliant exterior electrical disconnect.
 - B. COMM 16.25(6) The feeder conductors are improperly tapped into the service lugs.Please bring this installation into code compliance.
6. Please properly close the openings in the basement ductwork.
7. Please obtain a plumbing permit for water heater installation. Also, please revent your water heater in accordance with code.

* Please note that the Village code requires permits for plumbing and electrical work.

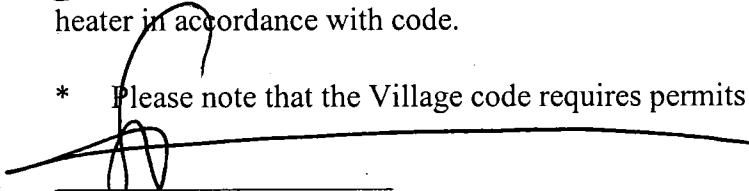

Scott Miller
Building Inspector
Village of Fox Point

John Diedrich
2685 N. Lake Dr.
Milwaukee, WI 53211
963-1599
Feb. 9, 2004

Department of Building Inspection
Village of Fox Point

Re: code violation at 360 W. Bergen Dr.

Dear Sir,

In reference to the code violation of the back stoop being too tall, we will fix the problem by June 1, 2004, when weather allows for concrete work. We will contact you for re-inspection at that time.

Thank you for your time.

Sincerely,



John Diedrich

INSPECTION DEPARTMENT
VILLAGE OF FOX POINT
7200 N. SANTA MONICA BOULEVARD
FOX POINT, WISCONSIN 53217

CERTIFICATE OF COMPLIANCE

No. 5135


Date February 9, 2004

Issued to Ann Waldinger/Dr. Randall & Fay Levin P.O.A

Address 201 W. Bergen Drive

This Certificate of Compliance permits a change in the occupancy of the premises located at 360 W. Bergen Drive

in Fox Point, Wisconsin, any time within one year from the date hereof, and indicates that so far as can reasonably be determined by a visual inspection of the premises and a review of the Village records, the premises meet the requirements of Section 30P.62 of the Fox Point Building Code. This certificate is issued for the benefit of the Village of Fox Point in the enforcement of Section 30P.62 of the Fox Point Building Code. Neither the Village of Fox Point nor the Building Inspector assumes any liability in or as a result of the inspection or issuance of this Certificate of Compliance and by the issuance of this Certificate of Compliance does not guarantee or warrant as to the condition of the premises inspected.

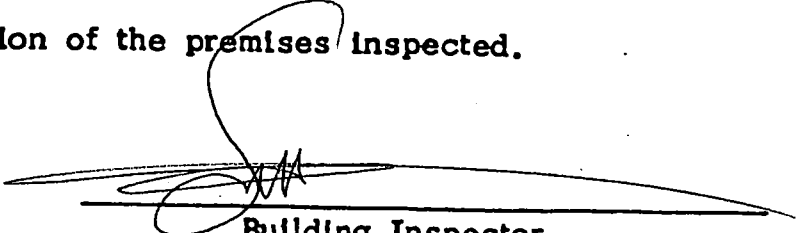
Building Inspector
Village of Fox Point

VILLAGE OF FOX POINT

MILWAUKEE COUNTY, WISCONSIN

No. 4214

APPLICATION FOR BUILDING PERMIT

TO THE BUILDING INSPECTION DEPARTMENT:

The undersigned hereby applies for a permit to build, in accordance with the information tabulated hereafter,

Type of Structure Residence & Garage
Residence, Garage, Store, Office, School, Fence, Shed, Sign, Swimming Pool, Etc.

House Number 360 W. Bergen Dr.

Lot 4 Block ---

Subdivision Fox Point Heights

District ---

Does contemplated structure violate the Village zoning ordinance? No

Height of Structure 2 story (stories or feet)

Width (parallel to highway) 60 (feet) Depth (perpendicular to highway) 34 (feet)

Distance: Street Line to Front Line of Structure 60 ft. (feet)

Distance: Side Lot Line to Structure 91 ft.

Type of Construction Siding + Brick Exterior finish Siding + Brick
Frame, Brick-tile, Etc. Stucco, Siding, Brick Veneer, Etc.

Height of front yard above street grade 10

Number of rooms 9 Baths 1 1/2

Estimated cost { Garage }
Building } 21,400.00
Structure }

Is there a private garage? No YES

Does the contemplated garage violate the Village zoning ordinance? No

Size: 25' x 21'8" Number of stalls 3

Where situated attached

General construction Siding + Brick
Frame — Brick — Stucco — Etc.

Have you applied to the Industrial Commission for a permit under the State Building Code? ---

Has the permit been granted? ---

Herewith are filed the following duplicate plans 2 in number, which I certify I will conform to in the work hereby applied for.

Remarks: ---

Herewith are filed the specifications that describe the work in question and as shown on plans above submitted.

In making the application the undersigned agrees to obey the Fox Point Building and Zoning Codes pertaining to the erection of all structures and also agrees to obey all other ordinances of the Village of Fox Point.

The undersigned, owner or being duly authorized so to do, hereby gives express authorization to the Village of Fox Point, its officers, agents and employees, to enter upon the premises herein described and fill up any excavation, or tear down, remove or enclose the unfinished structure for which a permit is herein requested in the event of cessation of the building, whenever the Building Inspector shall determine that such premises in the unfinished condition of the structure are dangerous to members of the public, including children, even though trespassers. The undersigned further hereby waives all statutory notices and consents to the determination by the Village Board and the levy and placing upon the tax roll of a special assessment in the amount of the cost to the Village, including customary Village overhead charges incurred in filling up any such excavation or tearing down, removing or enclosing any such unfinished structure.

We hereby agree to provide a house number plate or sign readily observable from the public highway which will be installed not less than 15 days after the structure is occupied.

Owner of Structure MRS. JEANETTE GREENBERG Arch. or Contr. BROOKSIDE BUILDERS, INC.

Address 1212 EDGEHILL RD. JACKSONVILLE, ILL. Address 910 ELMGROVE RD. ELMGROVE

Phone --- Phone 50-6-6600

Size of Structure 1815 (sq. ft.) Permit Fee 42.00 herewith tendered

Date Submitted 4-15-64

Date Approved 4-17-64

Date of Permit ---

Signed Michael P. M. EVOY

Architect, Owner (Builder)

VILLAGE OF FOX POINT
Milwaukee County, Wisconsin

APPLICATION FOR CULVERT PERMIT

4214

CULVERT PERMIT NO. 1876 BUILDING PERMIT NO. _____

To the Building Inspection Department:

The undersigned, as owner or owner's agent, hereby applies for a permit to install, in accordance with the requirements of the Village of Fox Point, a culvert or drainage structure to serve the premises at:

360 West Bergen Drive

Fox Point Heights

Lot No. _____, Block No. _____, _____ Subdivision

Excerpts from Building Code:

Section 4.09 (3) Culverts

(a) All culverts installed or reinstalled in any public way shall be of corrugated copper-steel, (and of a size) as set-forth by the Village Engineer.

(4) Setting of Culverts

(a) After the permit has been issued the owner, or his representative, shall notify the Engineering Department at least forty-eight (48) hours prior to the setting of the culvert and said department shall establish the required grade of the culvert.

(b) The owner shall then have the culvert installed in accordance with the requirements set forth by the Village Engineer (see reverse side), and after the culvert has been installed, shall notify the Engineering Department. After such notification said Engineering Department shall inspect the installation. If the installation does not conform with the requirements of the Village Engineer, the Building Inspector shall notify the owner and shall place a time limit on correcting the installation. In the event that the correction is not made in the required time, penalties as set forth by this Ordinance shall be enforced.

April 27, 1964

Date _____ Signed _____
(Architect, Owner, Contractor)

Size of culvert 12" x 20" Minimum Length _____

Culvert Permit Fee _____ Receipt No. _____

Length Ordered _____ Cost of Culvert _____

Job Order No. _____

NOTE - THIS PERMIT MUST BE SUBMITTED WHEN PURCHASING CULVERT
FROM THE VILLAGE OF FOX POINT

4214

Rec # 20458 \$7.00
8-17-64
20' ch No. 2186

VILLAGE OF FOX POINT
MILWAUKEE COUNTY, WISCONSIN

APPLICATION FOR HEATING PERMIT

TO THE BUILDING INSPECTION DEPARTMENT:

The undersigned hereby applies for a permit to install, in accordance with the information tabulated hereafter,

Winter Air Conditioner ☐

Fuel: ☒ Gas ☐ Oil ☐ Coal ☐ : Other _____

Type: forced air
Forced Air, Radiant, Baseboard, Etc.

Desc. of Heating Plant gas fired warm air furnace

Vented to masonry chimney

Fuel Tank ☐ : _____
Size Location

Summer Air Conditioner ☐

Size _____ (Ton, H.P.)

Coolant _____

Compressor Coolant: Air ☐ ; Water ☐ ;

If Water Cooled:

Source of Water _____

Discharged to _____

Remarks _____

The undersigned acknowledges that he is familiar with Ordinance No. 261, and all amendments thereto and that the work described herewith shall conform in all respects to said ordinances and all other ordinances of the Village of Fox Point, and laws of the State of Wisconsin. Any variations of the above may cause immediate revocation of the permit, if granted.

Owner Brookside Builders Inc.

Address of Work 360 W. BERGEN DR.

4

Lot

Block

Fox Point Heights
Subdivision

Contractor Metalcraft Company Inc.

Address 11910 W. Ripley Ave. Phone 774-4530

Approved:

8-17-64


Signed

August, 1964
Date

4214

INSPECTION DEPARTMENT
VILLAGE OF FOX POINT
7200 N. SANTA MONICA BOULEVARD
MILWAUKEE, WISCONSIN 53217

APPLICATION FOR INSPECTION AND ISSUANCE
OF CERTIFICATE OF COMPLIANCE

(Please type or print clearly)

No. 723 Date 2/14/79

Address 360 WEST BERGEN DR. Fox Point, Wisc.

Type of Proposed Occupancy: FAMILY HOME - 2 STORY

Owner of Building JEANETTE GREENBERG MARVIN

Building Owner's Address:

360 WEST BERGEN DR. MILWAUKEE
FOX POINT, WIS. 53217
No. Street City State Zip

Building Owner's Telephone No. (414) 352-6292
area code

Proposed Occupant's Name (if known) WALLDINGER

Proposed Occupant's Present Address:

500 de
No. Street City State Zip

Proposed Occupant's Telephone No. ()
area code

If a certificate of compliance will not be issued unless repairs or alterations are performed, they will be made by:

Owner _____ Proposed Occupant _____ Other X

Jeanette Greenberg Marvin 360 West Bergen Dr
Applicant's signature Applicant's address

NOTE: A copy of certificate of compliance or noncompliance will be given to all persons named above.

Application and fee received: Date 2/16/79 Rec # 38841

Signature R. W. Weller

Inspection Made: Date 2-19-79

Signature Carl H. Plank

INSPECTION DEPARTMENT
VILLAGE OF FOX POINT
7200 N. SANTA MONICA BOULEVARD
MILWAUKEE, WISCONSIN 53217

CERTIFICATE OF NONCOMPLIANCE

February 20, 1979

Date

Issued to Jeannette Greenberg Marvin

Address 360 West Bergen Drive

An inspection of the premises located at 360 West Bergen

Drive discloses noncompliance with codes

or ordinances of the Village of Fox Point as hereafter listed.

1. Remove, replace or repair non-code complying electrical wiring.

EXT. CORD TO
HAR. OPNR.

2. Maximum uniform rise for step is 8"-step to front entry porch is
excessive.

The premises at the above address shall be brought into compliance before there is a change in occupancy. Please notify this office when corrections have been made and a reinspection of the premises for compliance is desired.



Building Inspector
Village of Fox Point

INSPECTION DEPARTMENT
VILLAGE OF FOX POINT
7200 N. SANTA MONICA BOULEVARD
MILWAUKEE, WISCONSIN 53217

CERTIFICATE OF COMPLIANCE

No. 706

Date May 16, 1979

Issued to Jeannette Greenberg Marvin

Address 360 West Bergen Drive

This Certificate of Compliance permits a change in occupancy of the premises located at 360 West Bergen Drive

in Fox Point, Wisconsin, any time within one year from the date hereof, and indicates that so far as can reasonably be determined by a visual inspection of the premises and a review of the Village records, the premises meet the requirements of Section 30P.62 of the Fox Point Building Code. This certificate is issued for the benefit of the Village of Fox Point in the enforcement of Section 30P.62 of the Fox Point Building Code. Neither the Village of Fox Point nor the Building Inspector assumes any liability in or as a result of the inspection or issuance of this Certificate of Compliance and by the issuance of this Certificate of Compliance does not guarantee or warrant as to the condition of the premises inspected.



Building Inspector
Village of Fox Point

EN4F

4214

INSPECTION APPROVAL

Permit 6361

Date 17 Aug 1964

TO DEPT. OF BUILDING INSPECTION
VILLAGE OF FOX POINT

Please be advised that the undersigned has made a rough In
Temp service

Electrical Inspection of the residence of Mrs J. Greenberg

located at 360 Bergen Drive and hereby approves same.

REMARKS:

Notify Wisconsin Electric Power Co connect temporary service
on house

Signed

Walter J. Kaiser
WALTER J. KAISER
ELECTRICAL INSPECTOR
VILLAGE OF FOX POINT



THE POSTAL SERVICE

Owner Brownside Builders
Address 910 - Elm Grove Rd
Date Aug 11, 1964

To the VILLAGE OF FOX POINT, PLUMBING AND WATER INSPECTION DEPARTMENT: The undersigned hereby make application to do the work of plumbing-drainlaying-consisting of

laying a 4 inch clay laying a 1 inch copper
drain pipe from Main to Lot line service pipe from Main to Lot line
to Building to Building

| PERMITS ISSUED | |
|--------------------------|------|
| Kind | No. |
| Sewer and Plumbing | 4010 |
| Water | 2217 |
| Street | 2028 |
| Meter | 2216 |
| Water Usage | 2005 |

at
360 - M Bergen Dr. Fox Point, Wis.
Address at which work is to be done

| Subdivision | Lot | Block |
|-------------------|-----|-------|
| Fox Point Heights | 4 | |

In the performance of this work the undersigned Plumber or Drain Layer hereby agrees to be bounden by and submit to all statutes, city ordinances, and rules and regulations prescribed by the Village Board for the government of Plumbers and House Drain Layers.

License No. 4193 Harry L. Gray Plumber

| FIXTURES WITH DRAIN OR WATER CONNECTIONS | | | |
|--|---|-------------------------|---|
| No. | | No. | |
| Hose Bibs | 2 | Dishwasher | |
| Bath Tubs | 1 | Wash Basins | 2 |
| Sump Pump | 1 | Water Closets | 2 |
| Laundry Tubs | 1 | Showers | |
| Sanitary Bubblers | | Basement Drains | 1 |
| Sinks | 1 | Garbage Disposal | 1 |
| Water Heater | 1 | Sprinkling System | |
| Wash Mach. Waste..... | | | |
| | | | |

| | FEE |
|--|----------|
| Water Usage | \$ 42.70 |
| Sanitary Sewer Connection | 6.00 |
| Water Connection | 5.00 |
| BLDG. DRAIN Water Heater | 5.00 |
| Fixtures | 13.00 |
| Water Meter | 5.00 |
| Total | \$ 81.70 |
| Deposit to cover street repairs | 50.00 |

Erl A. Blank Permit Clerk

A. 1 inch Copper water service pipe was laid in out to house
Curb box is located see back of building permit card for stop box tie in feet of
34 inch A. Badger Water Meter No. 8455093 Date Installed 11/17/64

A. 4 inch ~~clean~~ sanitary sewer connection was made in main
158.7 feet east of manhole on east side of Port Washington Rd.
at intersection with Barren Dr.

A.....inch.....storm sewer connection was made in
.....feet.....of manhole

| Outside Sewer | Report | Inside Sewer | Report | Rough In Plumbing Inspection | Report | Final Inspection | Report |
|---------------|--------|--------------|--------|------------------------------|--------|------------------|--------|
| 8-20-64 | O.K. | 9-17-64 | O.K. | 8-14-64 | O.K. | 11-9-64 | O.K. |
| | | | | | | | |
| | | | | | | | |
| | | | | | | | |

Installation Approved 11-9-64 Application Approved 8-11-64 19
As Built _____
Water and Plumbing Inspector

| REMARKS | DISCREPANCY RECORD |
|---|--------------------|
| <p><i>Sewer Entered</i></p> <p><i>80 ft trench \$6.00</i></p> | |

Owner Mrs. Jennett H. Ambury

Plumber Harry L. Tracy

Permit No. 3817

Street 360 W. Bergen Dr.

VILLAGE OF FOX POINT
INSPECTION DEPARTMENT
7200 N. SANTA MONICA BLVD.
FOX POINT, WI 53217
(414) 351-8900

APPLICATION FOR INSPECTION AND
ISSUANCE OF CERTIFICATE OF COMPLIANCE

Date 12/29/03

Building Address 360 W Bergen Dr

Owner of Building Ann Waldinger (Harry Deceased)

Owner's Address if different than above _____

Owner's Telephone (414) 351-4355 (Dr RANDALL FAY LEVIN) P.O.A.

Owner's forwarding address 201 W Bergen Dr Fox Point

Proposed Occupant's Name (if known) _____

Proposed Occupant's Address _____

Proposed Occupant's Telephone () _____

If a certificate of compliance will not be issued unless repairs or alterations are performed, they will be made by:

Owner X Proposed Occupant _____ Other _____

[Signature]
Applicant's Signature

201 W Bergen Dr
Applicant's Address

NOTE: A copy of a Certificate of Compliance or Notice of Noncompliance will be given to all persons named above.

For Office Use Only:

No. 5220 Date Received 12/29/03

Amount \$100.00 Receipt 1.009293

Inspection Made [Signature]

Signature [Signature]

~~⑧ Sleep all night~~

~~⑦ Rise all night~~

⑥ Pay for food

~~⑤ Light house~~

~~④ Move to second floor~~

(X change room)

③ With light

~~② #18~~

~~① #1~~

License No. 60

SHEET 2 — VILLAGE'S COPY

Permit No. 6361

DEPARTMENT OF ELECTRICAL INSPECTION

Application for Permit for Electrical Installation

VILLAGE OF FOX POINT

R# 20449

8-13-64

Ch
Ch

TO THE ELECTRICAL INSPECTOR:

Date 8/12/64

The undersigned hereby applies for a permit for the execution of electrical installation for light, heat, or power, as hereafter prescribed:

Location 360 Bergen Drive

(Give exact street and number. Do not give corner)

Elec. Contractor M. J. Tolan Elec. Co. Address 1502 St. Charles St.Builder Brookside Bldgs. Inc. Address 910 Elm Grove Rd.Owner Mrs. J. Greenberg Address 1212 Elmhurst Rd.

What is occupancy of the building

NEW ☒
OLD ☐

| | | | | |
|---|------------|-----------------------|--------|--------------|
| 1. Outlets..... | <u>100</u> | each | \$.15 | <u>15.00</u> |
| 2. Fixtures..... | <u>30</u> | each | .10 | <u>3.00</u> |
| 3. Fixtures — fluorescent, cold cathode, lumiline, mercury vapor..... | | each lamp | .10 | |
| 4. Audible or visual devices..... | <u>1</u> | per device | .10 | <u>10</u> |
| 5. Exhaust and ventilating fans and their control (below 1 H.P.)..... | <u>1</u> | each | .50 | <u>50</u> |
| 6. Built-in electric heaters; bathroom, nursery, etc..... | | each | .50 | |
| 7. Garbage Disposal..... | <u>1</u> | each | .50 | <u>50</u> |
| 8. Dishwasher..... | | each | .50 | |
| 9. Clothes dryer..... | <u>1</u> | each | .50 | <u>50</u> |
| 10. Range or other receptacles over 150 volts..... | <u>1</u> | each | .50 | <u>50</u> |
| 11. Water heater..... | | each | .50 | |
| 12. Automatic heating equipment — gas, oil, coal..... | <u>1</u> | each | 2.00 | <u>2.00</u> |
| 13. Automatic water systems..... | | each | 1.00 | |
| 14. Refrigerating, air conditioning, etc., machines..... | | each | 2.00 | |
| 15. Strip lighting, plug in strip, trol-e-duct, etc..... | | per ft. | .03 | |
| 16. Dimmers or Time Clocks..... | | each | .50 | |
| 17. Vacuum and Inert-Gas tube sign..... | | each transformer..... | .50 | |
| 18. Incandescent Signs, studded lights..... | | per socket | .05 | |
| 19. Arc and mercury lamps, spot and floodlights (mogul base)..... | | each | .25 | |
| 20. Motors, each horsepower or fraction thereof each motor..... | | H. P. | .15 | |
| 21. Generators, rectifiers, transformers, etc..... | <u>1</u> | K. W. | .10 | <u>10</u> |
| 22. Feeders or subfeeders No. 3 B & S gauge or larger..... | | each | 1.00 | |
| 23. Raceways, wireways, busways, gutters..... | | per ft. | .05 | |
| 24. Electric heating devices (other than those listed above)..... | | first kilowatt | .50 | |
| 25. Service equipment — 0-100 amps. new or overhauling..... | <u>1</u> | per disconnect | 1.00 | <u>1.00</u> |
| Service equipment — 100 amps. to 600 amps..... | | per disconnect | 2.00 | |
| Service equipment — over 600 amps..... | | per disconnect | 4.00 | |
| 26. Temporary service, etc. (3 month period)..... | <u>1</u> | | 2.00 | <u>2.00</u> |
| 27. Motion picture, stereopticon and x-ray machines, etc..... | | each | 2.00 | |
| 28. Re-inspection after time limit on notice..... | | | 2.00 | |
| 29. Minimum fee for any permit requiring separate inspection..... | | MINIMUM FEE | 2.00 | |
| 30. Double fee shall be charged for any work started before filing an application for a permit..... | | FEES DOUBLE | | |
| 31. Final inspection for permit number..... | | | .50 | <u>50</u> |

TOTAL FEES..... 25 70

It is hereby agreed between the undersigned, as owner, his agent or servant and the Village of Fox Point that for and in consideration of the premises and of the permit for the execution of electrical installation, for light, heat or power as above described, to be issued and granted by the Electrical Inspector, that the work thereon will be done in accordance, with the description herein set forth in this statement, and it is further agreed to alter or install same in strict compliance with the Village of Fox Point Elec. Code and to obey any and all lawful orders of the Electrical Inspector of the Village of Fox Point, the Statutes of the State of Wisconsin and the rules and regulations issued by the Industrial Commission of Wisconsin under authority of the State Statutes.

REMARKS:

| | | |
|------------------------------|---------------|--|
| Date for Inspection | Date Approved | Signature |
| <u>Aug 17/64</u> | | <u>Melland J. Tolan</u> (Supervising Electrician) |
| Roughing in <u>Aug 17/64</u> | | Address <u>1502 St. Charles St.</u> |
| Temp. <u>Aug 17/64</u> | | City <u>Wauwatosa</u> |
| Final <u>will call</u> | | Zone <u>13</u> Telephone <u>GR 6-1485</u> |

Make check Payable to Treasurer, Village of Fox Point.

Village of Fox Point, Milwaukee County, Wisconsin

Inspector of Buildings Department

Certificate of Electrical Inspection

To Wis. Elec. Power Co.: Relative to

Premises.....**360 West Bergen Drive**.....**Fox Point**

Owner.....**Mrs. J. Greenberg**.....

This is to Certify, that electrical work done under Permit No.....**6361**.....issued by this

DEPARTMENT to.....**M. J. Tonsor**.....is in conformity with the
provisions of the Electrical Code of the Village of Fox Point, Milwaukee County, Wis.

INSTALL:

☐ Service to Temporary Pole ☒ Temporary Service and Meter to Building ☐ Permanent Service to
Building ☐ Hot Water Heater Service and Meter ☐ Other.....

Remarks:.....
.....

Dated.....**August 21,** 19**64**.....

Carl H. Plank

Electrical Inspector, Village of Fox Point.

SEWER AND PLUMBING DEPARTMENT

Permit No. 4010 Application No. 3817 Fox Point, Wis. Aug. 11, 1964

Permission is hereby given to do the necessary draining and plumbing work on the premises of Mrs. Jeanette Brumberg described as follows:

| Description | Lot | Blk. | Subd. |
|-------------|-----|------|-------|
|-------------|-----|------|-------|

Fox Point Heights 4

being No. 360 on the North side of N. Bergen Dr.

The above named is permitted to employ Harry J. Dray a Licensed Plumber for the purpose of laying a 4 inch Sanitary Sewer drain pipe

from Main to Curb to Lot line to Premises. Connection to be made in main 158.7 feet east of manhole on east side of Port Washington Rd at intersection with Bergen Dr. or 127.6 feet west of M.H. to east. Or of laying a inch Storm Sewer Drain pipe

Fixtures with drain or water connection

| No. | | No. | | No. | |
|-----------------|----------|------------------|----------|------------------|----------|
| Bath tubs | <u>1</u> | Sump Pump | <u>1</u> | Wash Basins | <u>2</u> |
| Laundry tubs | <u>1</u> | Sinks | <u>1</u> | Water Closets | <u>2</u> |
| Basement drains | <u>1</u> | Showers | | Hot Water Heater | <u>1</u> |
| Dishwasher | | <u>None Bibs</u> | <u>2</u> | Garbage Disposal | <u>1</u> |

as per application made subject to the Rules and Regulations of the Village Board and of Ordinance No. 56 of the Village of Fox Point and amendments.

80 ft trench
Received for Permit \$ 6.00 Dollars
BLDG. DRAIN
Received for Fixtures \$ 13.00 Dollars

92.4.00 Carl H. Plank
PLUMBING INSPECTOR

PERMIT CLERK

WATER PERMIT

Permit No. 2217 Application No. 3217 Fox Point, Wis. 19

Permission is hereby given to do the work necessary to supply with water the premises of

Mr. Kenneth Chambers described as follows:

Description

Lot

Bik.

being No. 380 on the 27th side of 24.

The above named is permitted to employ..... a Licensed

Plumber for the purpose of laying a.....inch.....service pipe from Main to

Curb: a.....inch.....service pipe from curb to building at.....

as per application made subject to the Rules and Regulations of the Village Board and of Ordinance No. 66 of the Village of Fox Point and amendments.

Received for Permit \$..... Dollars

Received for Fixtures \$..... Dollars

Returns must be made on all work done.

WATER INSPECTOR

PERMIT CLERK

